

Technical Guidelines

1 Preliminary Statements

- 1.1 House Regulations / Extract from the House Regulations
- 1.2 Opening Times
 - 1.2.1 Construction and Dismantling Times
 - 1.2.2 Duration of Event

2 Traffic on the Fair Grounds, Escape Routes, Safety Equipment

- 2.1 Traffic Regulations
- 2.2 Escape Routes
 - 2.2.1 Fire Department Operation Zones, Hydrants
 - 2.2.2 Emergency Exits, Emergency Hatches, Hall Aisles
- 2.3 Safety Equipment
- 2.4 Stand Numeration
- 2.5 Security
- 2.6 Emergency evacuation

3 Technical Data and Equipment in the Halls and Outdoor Areas

- 3.1 Hall Data
 - 3.1.a Hall Overview
 - 3.1.b Hall Height (Clear Span)
 - 3.1.c Elevators
 - 3.1.d Service Doors / Fireproof Door Shutters, Smoke Aprons
 - 3.1.e Doors
 - 3.1.f Technical Hall Information
 - 3.1.1 General Lighting, Type of Power, Voltage
 - 3.1.2 Compressed Air, Electrical and Water Supply
 - 3.1.3 Communications Facilities
 - 3.1.4 Sprinkler Systems
 - 3.1.5 Heating, Ventilation
 - 3.1.6 Faults
- 3.2 Outdoor Areas

4 Stand Construction Regulations

- 4.1 Stand Construction Safety
- 4.2 Stand Construction Authorization
 - 4.2.1 Inspection and Acceptance of Constructions which Require a Permit
 - 4.2.2 Vehicles, Containers and Tents
 - 4.2.3 Modifications to non-regulation Components

4.3 Overall Height

- 4.4 Fire and Safety Regulations
 - 4.4.1 Fire Protection
 - 4.4.1.1 Stand Construction and Decoration Materials
 - 4.4.1.2 Display of Motor Vehicles
 - 4.4.1.3 Explosive Substances / munitions
 - 4.4.1.4 Pyrotechnics
 - 4.4.1.5 Use of Balloons and flying objects
 - 4.4.1.6 Fog Machines
 - 4.4.1.7 Smoking in the Halls
 - 4.4.1.8 Recycling Containers, Non-Recyclable Trash Containers
 - 4.4.1.9 Spray Guns, Solvent-based paints
 - 4.4.1.10 Abrasive Cutting and Grinding Work and all Work / Demonstrations / Displays with Open Flames, Fireplaces and Fire Loads
 - 4.4.1.11 Empty Containers
 - 4.4.1.12 Fire Extinguishers
 - 4.4.2 Stand Covering
 - 4.4.3 Glass and acrylic glass
 - 4.4.4 Meeting places

4.5 Exits, escape routes, doors

- 4.5.1 Exits and escape routes
- 4.5.2 Doors

4.6 Platforms, Ladders, Steps, Catwalks and Ramps

- 4.7 Stand Design, Walls
 - 4.7.1 Appearance
 - 4.7.2 Checking the Rented Area
 - 4.7.3 Changes to the Substance of the Building
 - 4.7.4 Hall Flooring
 - 4.7.5 Hanging Objects from the Hall Ceiling
 - 4.7.6 Stand Partition Walls / System Stands
 - 4.7.7 Advertising / Presentations / Outdoor Advertising
 - 4.7.8 Barrier-free access

4.8 Outdoor Areas

- 4.9 Two-Story Construction
 - 4.9.1 Construction Request
 - 4.9.2 Conditions on Building Structures on the Stand Area, Clearance Distances, Height of Stand Interior
 - 4.9.3 Load capacity / Design loads
 - 4.9.4 Escape Routes / Stairs
 - 4.9.5 Construction Material
 - 4.9.6 Upper Floor

Technical Guidelines

5 Operational Safety, Technical Safety Regulations, Technical Code, Technical Supply

5.1 General Regulations

5.1.1 Damages

5.2 Use of Tools

5.3 Electrical Installation

5.3.1 Connections

5.3.2 Stand Installation

5.3.3 Assembly and Operating Regulations

5.3.4 Safety Measures

5.3.5 Safety Lighting

5.4 Water and Waste Water Installation

5.5 Compressed air / gas installation

5.5.1 Compressed air

5.5.2 Gas

5.6 Machine, Pressure Vessel and Exhaust Gas Facilities

5.6.1 Machine Noise

5.6.2 Product safety law

5.6.2.1 Safety Devices

5.6.2.2 Test Procedures

5.6.2.3 Operating Ban

5.6.3 Pressure Vessels

5.6.3.1 Approval Confirmation

5.6.3.2 Testing

5.6.3.3 Rental Devices

5.6.3.4 Monitoring

5.6.4 Exhaust Gases and Vapors

5.6.5 Exhaust Gas Facilities

5.7 Use of Compressed Gases, Liquid Gases and Combustible Fluids

5.7.1 Compressed Gas and Liquid Gas Facilities

5.7.1.1 Approval Request for Compressed Gas Bottles

5.7.1.2 Use of Liquid Gas

5.7.1.3 Setup and Maintenance

5.7.2 Combustible Fluids

5.7.2.1 Storage and Use

5.7.2.2 Storage of Required Amounts

5.7.2.3 Storage Containers

5.7.2.4 Storage Location

5.7.2.5 Conditions for Operating

5.7.2.6 Filling with Liquids

5.7.2.7 Empty containers

5.8 Asbestos and Other dangerous substances

5.9 Film, Photography, Television and other Types of Presentations

5.10 Radiation Protection

5.10.1 Radioactive Materials

5.10.2 X-Ray Facilities and Interference Radiators

5.10.3 Laser Facilities

5.11 High-frequency devices, radio systems, electromagnetic compatibility and harmonic oscillations

5.12 Cranes, Fork-lift Trucks, Empty Containers, Trade Fair Forwarding Agents, Customs

5.12.1 Customs Clearance

5.13 Musical Renditions

5.14 Drink Dispensing Machines

5.15 Food Monitoring

5.15.1 Import of Meat and Meat Products

6 Environmental Protection

6.1 Waste

6.1.1 Waste Disposal

6.1.2 Dangerous Waste

6.1.3 Waste Which Has Been Brought on Site

6.2 Water, Waste Water, Ground Protection

6.2.1 Oils, Fat Collectors

6.2.2 Cleaning / Cleaning Agents

6.3 Environmental Damage

7 Miscellaneous

7.1 "Infoscout" – the Cologne Visitor Information System

7.2 Insurance / Watchmen

7.2.1 Insurance

7.2.2 Watchmen

7.3 Exhibition Protection

7.4 Arranging Personnel

7.5 Hotel / travel services

7.6 Rental Furniture and Equipment

7.7 Catering

8 List of key words, technical guidelines

Technical Guidelines

1 Preliminary Statements

Koelnmesse has issued guidelines for the trade fairs and other events held. These guidelines are intended to provide all exhibitors / organizers with the optimal conditions for presenting their exhibits and appealing to their visitors and other interested parties.

These guidelines are binding for all exhibitors and organizers.

These guidelines also contain regulations in the interests of our exhibitors and visitors which are designed to offer the highest degree of safety possible in regard to technical and design equipment at the event.

The building ordinance, fire protection and other safety regulations have been established in agreement with the responsible authorities of the city of Cologne. Third parties may not derive any rights from the permits or approvals granted by Koelnmesse.

In addition, the statutory regulations should be always be observed in their currently valid version.

The responsible agencies and facilities reserve the right to verify that statutory or administrative agency regulations are being upheld.

The opening of an exhibition stand can be entirely or partly banned in the interest of all event participants if determined safety risks have not been eliminated by the time of the event opening.

The right to make additional demands regarding safety and stand construction is reserved.

The order forms for additional services are usually sent with the authorization. The orders must be completed and returned on time, as Koelnmesse will not assume responsibility for performing the requested services in a proper or punctual manner if the orders are received late.

Koelnmesse reserves the right to impose a surcharge for orders that are received late, in accordance with the details specified in the order media.

For information purposes, the exhibitors may be sent additional circulars with details regarding the preparation and organization of the event.

Koelnmesse would like to draw the exhibitors' attention to the fact that they must comply with all applicable labor and social security regulations. As far as the employment of foreign workers is concerned, only those people in possession of a permit that allows them to work on an employed or self-employed basis may work on the fair grounds.

The following trade fair companies:

Deutsche Messe AG Hannover

Koelnmesse GmbH

Landesmesse Stuttgart GmbH

Leipziger Messe GmbH

Messe Berlin GmbH

Messe Düsseldorf GmbH

Messe Frankfurt GmbH

Messe München GmbH

Nürnberg Messe GmbH

have drawn up these Technical Guidelines in a common classification structure.

Subject to further alteration. The German text is binding.

1.1 House Regulations

House and Ground Regulations of Koelnmesse for the Cologne Trade Fair Grounds

1. These house and grounds regulations apply to all areas of the trade fair grounds in Cologne, i.e. all halls, outdoor areas and all buildings and grounds which have been let to Koelnmesse either temporarily or permanently. They apply to all persons who enter or spend time on the trade fair grounds in Cologne as defined above

2. The domestic authority is exercised within the trade fair grounds in Cologne by the staff of Koelnmesse and/or the staff of the security companies employed by Koelnmesse.

3. Koelnmesse has the right to limit access to the trade fair grounds – and in particular to the halls – to exhibitors, visitors and other third parties, e.g. to allow access to trade visitors only and to monitor adherence to the admission conditions. The halls and other event areas may be entered only by those persons holding a valid admission ticket. This ticket must be shown on demand. Diverging access regulations – for exhibitors and companies working within the Cologne trade fair grounds in particular – are not affected by this regulation.

4. Children and young people below the age of 16 may enter the grounds during an event only when accompanied by an adult. Special notification will be given of diverging regulations. Adults and young people over the age of 16 enjoy unrestricted admission. Children below the age of six are admitted free of charge. An appropriate admission ticket must be purchased in all other cases. Event-related special regulations such as 'for trade visitors only' are not affected by this regulation.

Children and young people below the age of 16 who are not trainees of a company working on the trade fair grounds during the stand construction and stand dismantling periods are not permitted to enter the grounds during these periods.

5. The staff of Koelnmesse or the staff of the security companies employed by Koelnmesse who can identify themselves as such are permitted to check tickets at the trade fair grounds. Those found on the grounds without a valid admission ticket or other access authorisation, or those who are found on the grounds without permission, must leave the grounds immediately.

6. As part of Koelnmesse's security concept, video surveillance is carried out at the exhibition centre.

7. Koelnmesse has the right to prohibit individuals from carrying bags and other containers with them inside the exhibition centre. For reasons of general security and the prevention of theft, bags and other containers that individuals carry with them are subject to spot checks or comprehensive checks at the entrances and exits of the exhibition centre. By entering the exhibition centre, people who carry bags or other containers with them give their consent to have these bags and containers checked.

8. Persons enter/drive onto the trade fair grounds at their own risk. Within the scope of the law, Koelnmesse excludes any liability. The provisions of the Road Traffic Regulations (StVO) apply. Unless traffic conditions make it necessary to drive at a walking pace, the speed limit is 30 km per hour. Koelnmesse has the right to impose pedestrian and vehicular access limits

Technical Guidelines

on the trade fair grounds, to refuse access or control access in any other way it deems fit

9. Koelnmesse is liable only in cases of gross negligence and malicious intent, regardless of the legal grounds. In cases of simple negligence, Koelnmesse is only liable:

■ For damages that affect anyone's life, health or physical well-being.

■ For damages resulting from a breach of a basic contractual obligation (obligations that make the orderly implementation of the contract possible in the first place, and the observance of which the parties to the contract regularly rely on and can expect to rely on). In such a case, Koelnmesse's liability is limited to the compensation of the foreseeable, typically occurring damage. Liability for untypical, indirect or consequential damages is excluded.

10. All kinds of vehicles and other items may be parked or deposited in those areas specifically set aside for loading and unloading. Escape routes, fire brigade approach routes and fire brigade deployment areas must be kept free at all times. When depositing interchangeable open bodies or containers, measures must be taken to prevent them from sinking into the tarred surface. The owner/operator is liable for damage without proof of fault. Vehicles, containers etc. which have been deposited illegally will be moved or towed away at the expense of the owner/keeper or perpetrator.

11. It is forbidden to act in any way which risks interrupting the regular progress of the event, the construction or the dismantling, or to violate the interests of Koelnmesse in any way. This includes the following in particular:

- every business activity not permitted on the trade fair grounds, in particular the sale of objects and services of all kinds or their distribution free of charge;
- the unauthorised distribution or posting of flyers, advertising material, posters, magazines etc. as well as the attachment of stickers of any kind; the same applies if the aforementioned material is distributed by Deutsche Post AG or comparable companies and organisations as bulk mailings or in similar fashion;
- the presence of animals;
- the pollution of the hall or outdoor areas as well as any behaviour which could endanger or pollute the environment;
- the unauthorised entry of vehicles onto the trade fair grounds and the unauthorised use of vehicles on the trade fair grounds;
- the use of bicycles, scooters, kickboards, roller skates, inline skates, skateboards and similar means of transport on the Boulevard and in the halls, buildings and connecting levels; exceptions will be announced separately;
- unauthorised assemblies and processions of all kinds;
- the carrying of weapons and other objects which must be registered, or of hazardous substances and the like;
- the direct sale, purchase or exchange of exhibits and other objects; exceptions will be announced separately;
- being present at the trade fair grounds outside the specified opening hours.

12. Photography, filming, video recording, drawing, painting etc. for commercial purposes requires the prior written authorisation of Koelnmesse and – in those cases involving stands or products belonging to exhibitors or other third parties, or concerning persons – the prior written permission of the holder of the rights. Koelnmesse has the right to impose more stringent regulations in this regard.

13. Koelnmesse staff or companies or persons working on behalf of Koelnmesse who take photographs, film and/or record videos at the trade fair grounds in Cologne for the purpose of creating reports or advertising must not be disturbed or prevented from doing their work. All persons who enter the fair grounds and spend time there are informed by the house and grounds regulations of the fact that photos will be taken and films and videos recorded on the trade fair grounds in Cologne. By entering the grounds, those people who can be identified in these photos or recordings consent to the use of this material for reports and for advertising purposes.

14. Surveys, statistical studies and other comparable activities are subject to prior written permission of Koelnmesse.

15. Koelnmesse has the right to limit the use of transmitting and receiving equipment on the trade fair grounds.

16. Exhibits, stand inventory or parts of display equipment and similar objects may be transported within the trade fair halls or out of the fairgrounds only if the right to do so has been determined by the presentation of a written confirmation from the owner/keeper.

17. Objects found on the trade fair grounds must be brought to the Lost and Found office located at Messewache (security office) North or East. Lost objects can be collected from these offices.

Concluding regulations:

Should any person act in breach of these house regulations or any other provisions laid down by Koelnmesse, the latter reserves the right to evict that person from the trade fair grounds or bar that person from entering the grounds for a certain period or permanently. Breaches of the Conditions of Participation may result in exclusion from participation in the current event or from participation in future events. The measures listed in these house regulations do not exclude the possibility of criminal prosecution.

As of February 2018

Technical Guidelines

1.2 Opening Times

The opening hours vary from event to event. Please refer to the appropriate section of the participation conditions for more details.

1.2.1 Construction and Dismantling Times

Refer to the appropriate section of the participation conditions for more details on construction and dismantling times.

Work may proceed in the halls and outdoor areas during the general construction and dismantling times. Exhibitors will be informed of special exceptions to these rules in good time.

1.2.2 Duration of Event

Throughout the duration of the event, the halls are accessible for exhibitors one hour prior to the start of the trade fair and up to one hour after the closure of the trade fair.

Exhibitors who need to work on their stands outside these opening hours in justifiable individual cases must obtain special written permission to do so from Koelnmesse.

2 Traffic on the Fair Grounds, Escape Routes, Safety Equipment

2.1 Traffic Regulations

In order to ensure a smooth flow of traffic during the construction and dismantling period and for the duration of the event, it is important that various traffic control regulations are observed at all times.

The instructions of the Koelnmesse staff whose responsibility it is to control traffic must be followed and all corresponding information observed.

The provisions of the Road Traffic Regulations apply to the entire fair grounds and trade fair parking areas.

The maximum permissible speed on the fair grounds is 30 km per hour.

Illegally parked vehicles, lean-tos, containers, receptacles and empty containers of all kinds will be removed at the expense and risk of the owner.

Koelnmesse has commissioned a contracting company to manage the parking areas. Long-term parking permits for the use of trade fair parking areas by cars with insurance coverage can be ordered under "Parking permits" in the order media from Koelnmesse. The scope of this insurance coverage can be found in the printed conditions of the insurance company used by the security company.

Trucks, advertising vehicles, caravans and campers may not be parked in the trade fair parking areas. Parking spaces for trucks and caravans will be allocated on request.

For reasons of safety, motor vehicles may not be left in areas not specifically designated as parking spaces within the fair grounds on the days of the event. Vehicles which influence or impede the safety and smooth flow of traffic will be towed away at the risk and expense of the operator of the vehicle.

All indoor areas, detours, and driveways directly adjacent to the halls must be cleared by 10.00 p.m. on the last construction day.

2.2 Escape Routes

2.2.1 Fire Department Operation Zones, Hydrants

The necessary fire department approach routes (fire brigade access) and operation zones (deployment areas for the fire brigade) and those marked by no-stopping signs must be kept free for the fire department at all times. Vehicles and objects which are parked or deposited on the escape routes and safety areas will be removed at the cost and risk of the owner. Hydrants in the halls and in the outdoor areas may not be hidden, disguised or rendered inaccessible.

2.2.2 Emergency Exits, Emergency Hatches, Hall Aisles

The escape and rescue routes are to be kept clear at all times. It must be possible to open doors located along escape and rescue routes easily from the inside and they must open in their full width. The escape and rescue routes, exit doors and emergency hatches in the floors of the halls and their labelling are not allowed to be obstructed, blocked, covered or defaced.

Technical Guidelines

The escape and rescue routes in the halls are not to be restricted at any time by protruding objects that have been placed in the aisle.

In the case of violations, the exhibition company is entitled to find a remedy for the situation at the expense and risk of the perpetrator.

During the assembly and dismantling phase, it is permitted to briefly deposit materials needed for the assembly of the stand or exhibits delivered for immediate display at the exhibition space on the edge of the escape and rescue routes, as long as the aisle widths required for safety reasons are maintained and the logistic aspects are adequately taken into consideration.

These requirements are considered to be met, if the deposited items take up a maximum of 0.9 m of space along the perimeter of the stand to the hall aisle.

Regardless of the width of the hall aisle and the deposited goods, a passage with a minimum width of 1.2 m is to be left clear. Areas in front of emergency exits and the intersections of hall aisles are an exception to this rule and in these cases the full width must be kept clear at all times. It is not permitted to use the hall aisles for the construction of assembly areas or to deposit machines (i.e. woodworking machinery, workbenches, etc.).

At the request of the exhibition company, the immediate evacuation of all aisles can (also) be demanded for logistical reasons.

2.3 Safety Equipment

Sprinkler systems, fire alarms, fire extinguishing equipment, smoke alarms, locking attachments for the hall doors and other safety equipment, the signs identifying them as such and green exit signs must be accessible and visible at all times. They may not be blocked or hidden in any way. Fire protection equipment such as fireproof shutters may not be blocked at any time, nor may the construction be supported.

2.4 Stand Numeration

Every stand is given a number by the organizers. These stand numbers must be attached to each stand and visible to all for the duration of the event.

2.5 Security

Koelnmesse ensures a general watch on the trade fair halls and outdoor areas for the duration of the trade fair and during the construction and dismantling periods.

Koelnmesse has the right to take measures necessary for control and security. Where necessary, stand security must be organized by the exhibitor. Stand security personnel may only be hired from the security companies commissioned by Koelnmesse.

2.6 Emergency evacuation

For safety reasons, the trade fair company can order rooms or buildings to be evacuated and closed. All those who are present must comply with this instruction and gather outside. Exhibitors must inform their employees of this procedure, and, if necessary, organise and publicise their own evacuation procedures.

3 Technical Data and Equipment in the Halls and Outdoor Areas

3.1 Hall Data

Please read the instructions on the following pages.

3.1.a Hall Overview

3.1.b Hall Height (Clear Span)

3.1.c Elevators

3.1.d Service Doors / Fireproof Door Shutters / Smoke Aprons

3.1.e Doors

3.1.f Technical Hall Information

3.1.1 General Lighting, Type of Power, Voltage

The general lighting in the halls measured 1 m above the hall floor is 300 lux.

Type of power and voltage on the fair grounds:

Electrical supply:

1-phase alternating current, 230 Volt (tolerance value in accordance with DIN EN 50160) / 50 Hz

3-phase alternating current (400 Volt, tolerance value in accordance with DIN EN 50160) / 50 Hz

3.1.2 Compressed Air, Electrical and Water Supply

See section 3.1

3.1.3 Communications Facilities

Stands in all halls can be provided with telephone, fax, data and antenna connections.

Guidelines for the operation of exhibitor Wi-Fi networks at Koelnmesse:

The operation of Wi-Fi networks by exhibitors is only permitted in trade fair halls (1 to 11). Operation outside of these halls and on the outdoor area is prohibited.

Only Wi-Fi networks in the 2.4 GHz range, based on the valid standards (802.11 b/g/n) with the channels 1, 5 or 9 may be operated.

The transmitting power of your Wi-Fi transmitter may not exceed -80dBm at the border of the stand.

The SSID, i.e. the name of your access point, must consist of the hall number, the stand number and the company name (e.g. "H6 B45 companyname") and must be visible.


Channel bonding is not permitted. Only a channel width of 20 MHz is permitted (max. 72 Mbit/s with 802.11n).

Transmitters other than Wi-Fi transmitters are generally not permitted, as they can cause massive interference with the desired signals.

No Wi-Fi scanners or sniffers may be operated.

Technical Guidelines


3.1.a Hall Overview

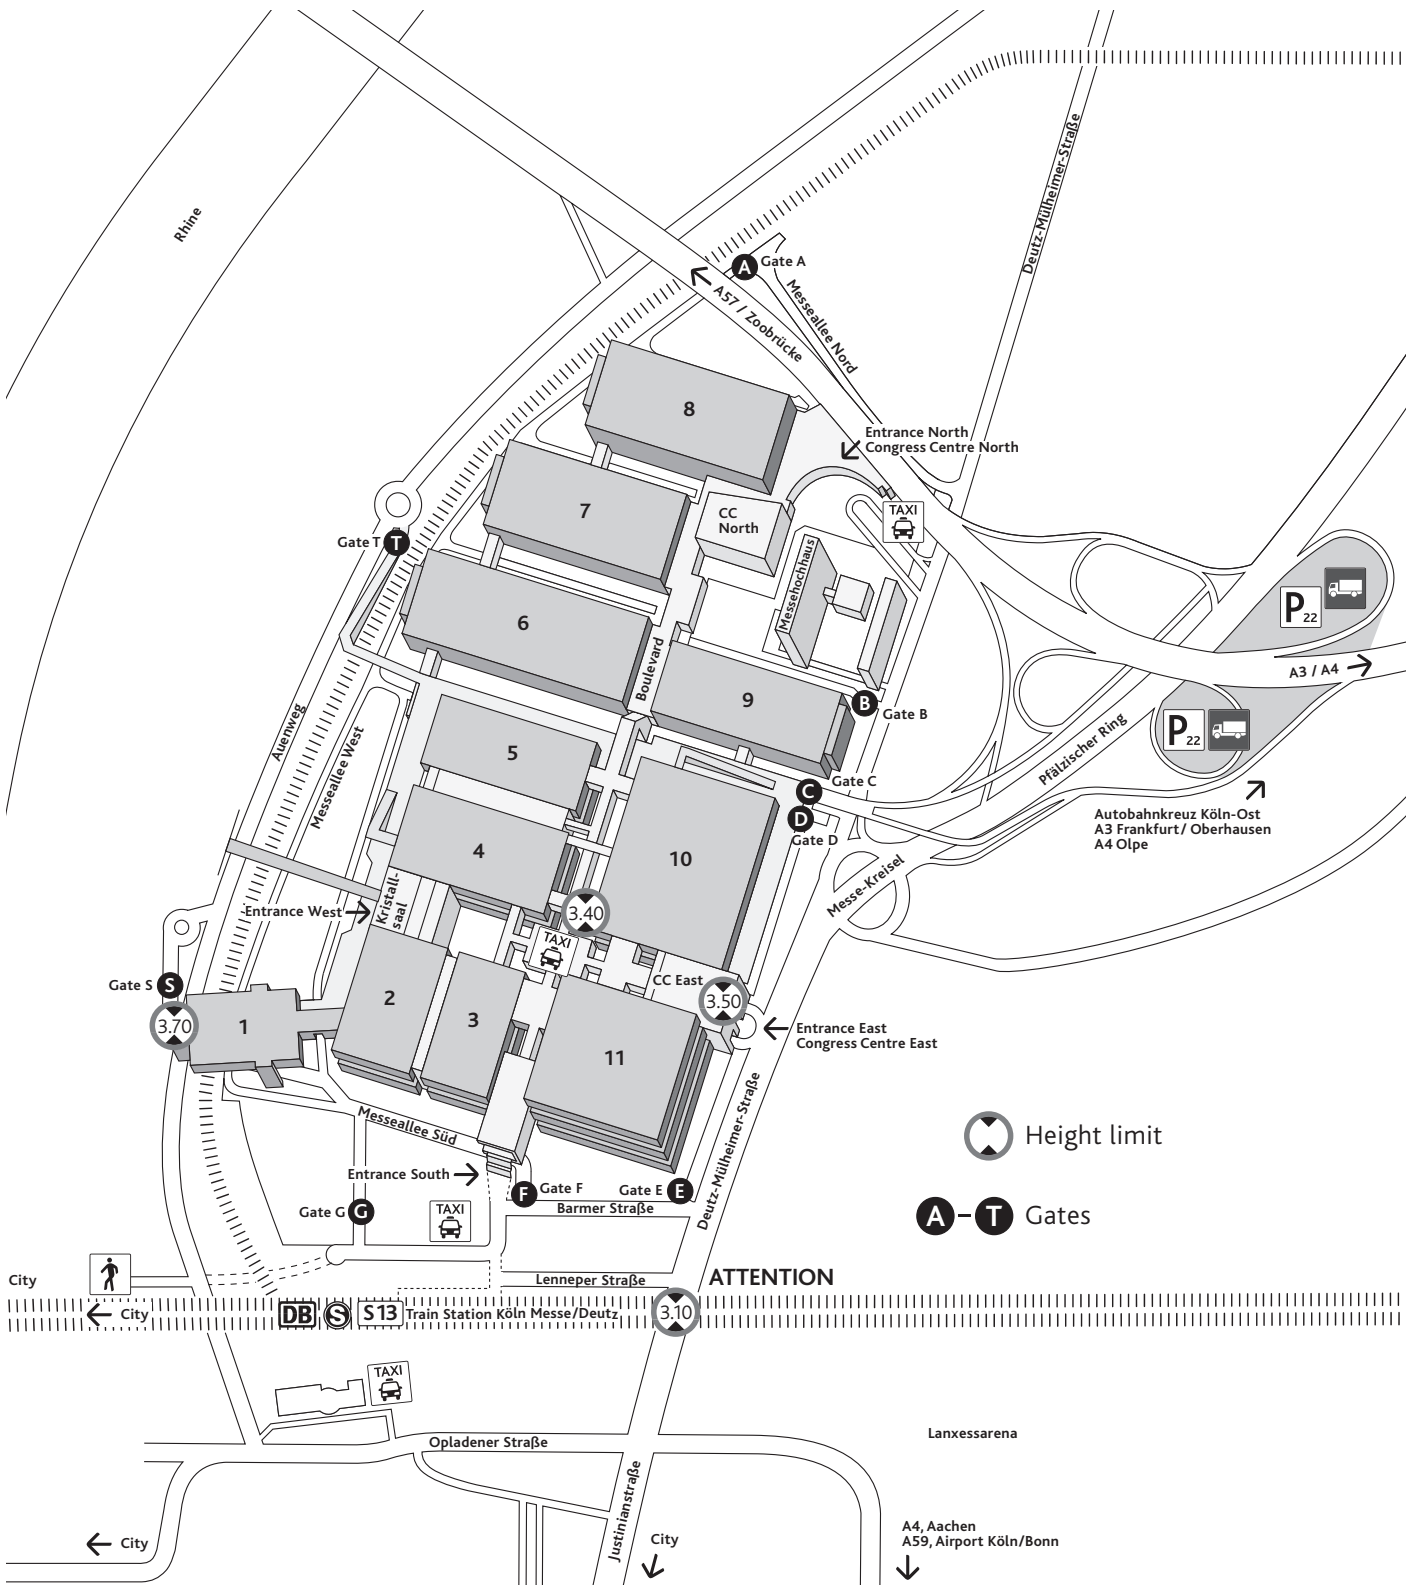

Technical Guidelines

3.1.b Hall Height (Clear Span)

Does not apply to stand superstructures

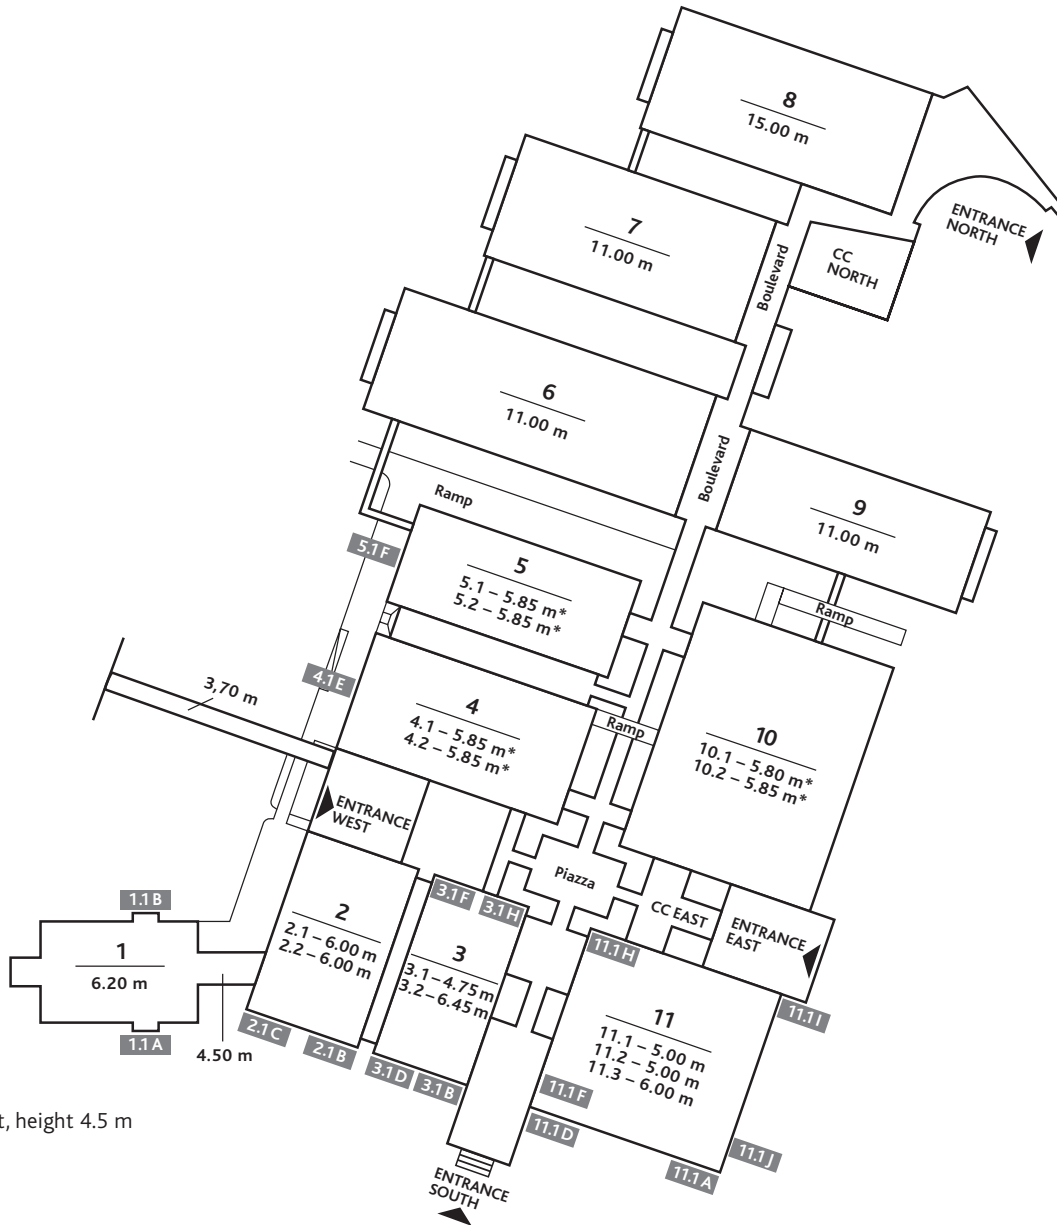

*under header duct, height 4.5 m

3.1.c Elevators


Hall	Elevator	Load carrying capacity	Dimensions		
			Width	Depth	Height
1.1	A	50 kN	2.90 m	4.70 m	2.75 m
1.1	A	50 kN	2.90 m	5.10 m	2.75 m
1.1	B	100 kN	3.40 m	5.15 m	2.75 m
2.1	B,C	100 kN	2.30 m	5.40 m	2.85 m
3.1	B,D,F,H	30 kN	2.80 m	3.45 m	2.10 m
4.1	E	100 kN	2.60 m	5.10 m	2.85 m

Hall	Elevator	Load carrying capacity	Dimensions		
			Width	Depth	Height
5.1	F	100 kN	2.30 m	4.20 m	2.90 m
11.1	F,J	50 kN	2.45 m	3.75 m	2.65 m
11.1	H	50 kN	2.35 m	3.35 m	2.65 m
11.1	A,D	75 kN	3.35 m	4.50 m	2.90 m
11.1	I	75 kN	5.50 m	3.17 m	2.65 m

Subject to alterations

Technical Guidelines

3.1.d Service Doors / Fireproof Door Shutters Smoke Aprons

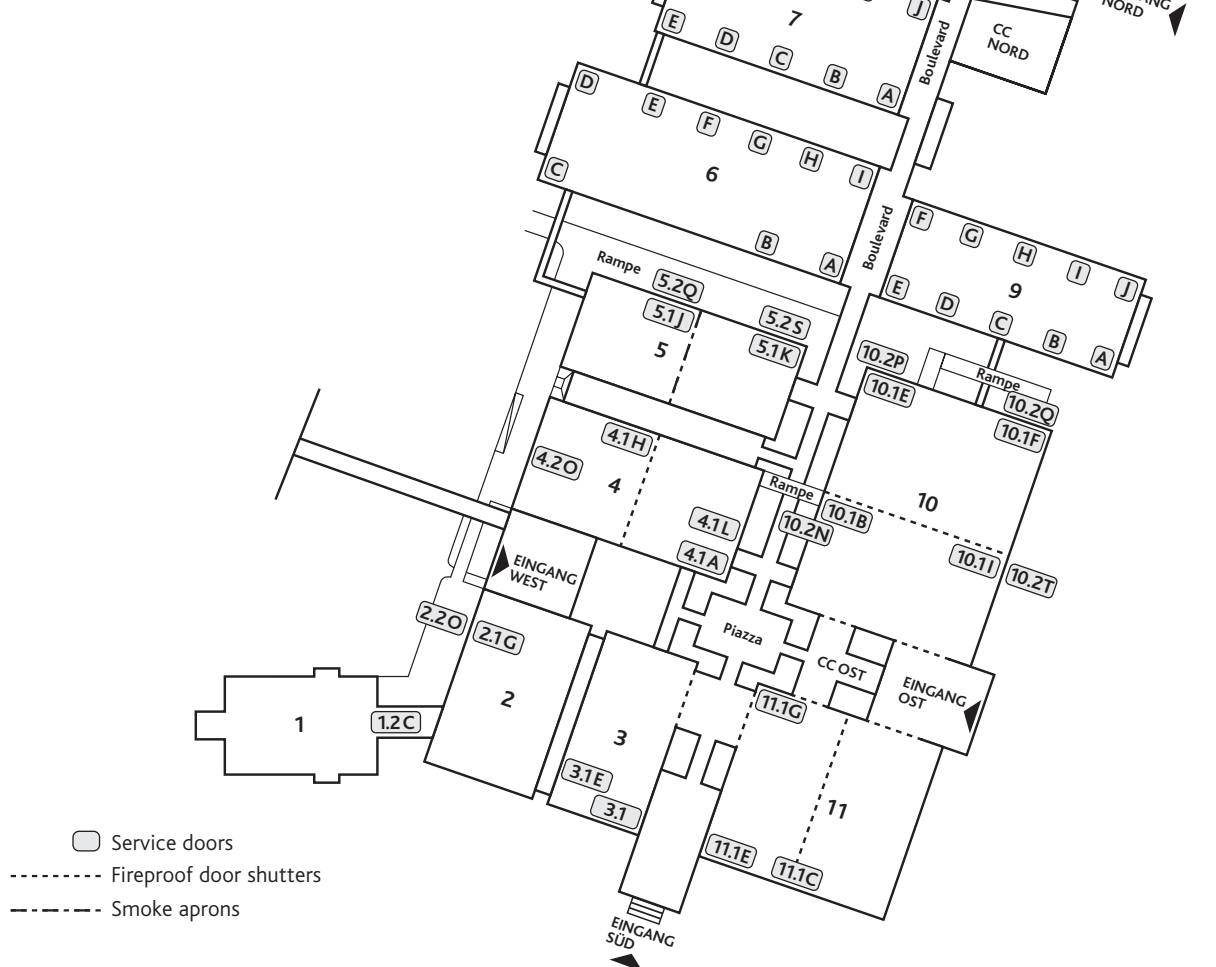

3.1.e Doors

Hall	Door	Dimensions	
		Width	Height
1.2	C	3.50 m	4.00 m
2.1	G	3.30 m	4.15 m
2.2	O	3.20 m	4.15 m
3.1		5.10 m	4.20 m
3.1	E	3.40 m	2.75 m
4.1	A	4.10 m	4.20 m
4.1	H	4.70 m	3.90 m
4.1	L	4.30 m	4.00 m
4.2	O	4.00 m	4.00 m
5.1	J, K	4.10 m	4.10 m
5.2	Q, S	4.10 m	4.10 m
6	D	6.00 m	6.00 m
6	A, B, C, E, F, G, H, I	6.00 m	4.50 m
7	F	6.00 m	6.00 m
7	A, B, C, D, E, G, H, I, J	6.00 m	4.50 m
8	D	6.00 m	6.00 m
8	A, B, C, E, F, G, H	6.00 m	4.50 m

Hall	Door	Dimensions	
		Width	Height
9	H	6.00 m	6.00 m
9	A, B, C, D, E, F, G, I, J	6.00 m	4.50 m
10.1	B	4.20 m	4.10 m
10.1	E	4.40 m	4.10 m
10.1	F	4.40 m	4.10 m
10.1	I	4.40 m	4.40 m
10.2	N	4.30 m	4.35 m
10.2	P	4.35 m	4.30 m
10.2	Q	4.35 m	4.30 m
10.2	T	4.30 m	4.35 m
11.1	C	3.10 m	3.40 m
11.1	E	5.20 m	2.60 m
11.1	G	3.50 m	2.70 m

Subject to alterations

Technical Guidelines

3.1.f Technical Hall Information

Hall	Permissible load in kN per m ² area	Supply points	Water supply points	Compressed air supply points	Steam supply points	Exhaust gas facilities	Antenna connections	Sprinkler system	Parking areas/ parking levels
1	10	■	■			■	■	■	
2.1	20	■	■	■		■	■	■	
2.2	20	■	■	■		■	■	■	1
P.2-3	5	■					■	■	
3.1	20	■	■	■		■	■	■	
3.2	10	■	■	■		■	■	■	
P.3-4	5	■					■	■	
P.3-11	5	■	■				■	■	
4.1	20	■	■	■		■	■	■	
4.2	20	■	■	■		■	■	■	2
P.4-5	5	■						■	
P.4-10	5	■	■				■	■	
5.1	20	■	■	■		■	■	■	
5.2	20	■	■	■		■	■	■	2
P.5-10	5	■						■	
6	50	■	■	■	*	**	■	■	
7	50	■	■	■	*	**	■	■	
8	50	■	■	■	*	**	■	■	
9	50	■	■	■	*	**	■	■	
10.1	20	■	■	■	■ East	■	■	■	
10.2	20	■	■	■		■	■	■	1
11.1	20	■	■	■	■ Middle	■	■	■	
11.2	15	■	■	■	■ South	■	■	■	
11.3	7,5	■	■	■		■	■	■	1
Boulevard ***	5	■	■				■	■	

* Steam supply points on request

Subject to alterations

** Exhaust gas system on request

*** Forklift trucks are strictly prohibited. Pallet jacks and other industrial trucks must be fitted with light-coloured plastic wheels. Steel wheels and black rubber wheels are not permitted. The floor must be protected against soiling by laying canvas, cover panels or similar underneath the cargo. Soiling must be completely removed without delay. Soiling or damage must be reported immediately to the technical service team or the facility manager.

Technical Guidelines

The general operation of Wi-Fi networks by exhibitors is only permitted in compliance with the above-mentioned guidelines and when the Wi-Fi operation has been registered at least 4 weeks before the start of the trade fair. You can find the form at www.koelnmesse-service-portal.de.

NetCologne does not guarantee the operation of Wi-Fi networks for exhibitors.

NetCologne does not carry out any configurations on the Wi-Fi network of the exhibitor, the exhibitor is responsible for the orderly operation.

Networks which result in interference may not be operated. Koelnmesse and NetCologne retain the right to switch off these networks.

Measures required to locate and eradicate "disruptive transmitters" or networks which have been set up incorrectly will be invoiced to the originator. The current invoicing rate is 60 EUR for each commenced half hour.

3.1.4 Sprinkler Systems

Halls 1 to 11 are fitted with sprinkler systems.

3.1.5 Heating, Ventilation

Heating and ventilation is provided in all halls.

3.1.6 Faults

Koelnmesse must be informed immediately in the event of any faults occurring in the technical supply. Koelnmesse is not liable for loss or damage resulting from such faults unless at least grossly negligent behaviour on the part of a legal representative or vicarious agent has occurred. In accordance with statutory obligations, Koelnmesse shall be liable for damages caused intentionally or by gross negligence in the event of any damage claims resulting from fatal injuries, bodily or health injuries.

3.2 Outdoor Areas

Depending on the concept behind the event, the outdoor area may be used.

4 Stand Construction Regulations

4.1 Stand Construction Safety

Exhibition stands including equipment, exhibits and advertising material must be erected in such a stable manner as to avoid endangering life and limb, as well as safety and order.

The stand's stability must be ensured during all phases of the event (construction, the event itself, dismantling).

The exhibitor is responsible for the structural and transport safety of the exhibition stand and may be asked to provide proof thereof. This applies to the construction and dismantling times as well as to the event itself.

To ensure the stability of the stands, a horizontal equivalent distributed load of 0.125 kN per m² should be used to maintain sufficient stability against sliding and overturning. Deviations are possible in justifiable individual cases, following consultation with Koelnmesse. If the case justifies it, Koelnmesse reserves the right to have a structural engineer evaluate the stand's stability on site for a fee. This also applies after a stand construction authorisation has already been issued.

Vertical construction elements and/or special constructions (e.g. free-standing walls, high exhibits, high decorative elements) which could fall over must be able to withstand a horizontally acting equivalent distributed load q_h where:

$q_{h1} = 0.125 \text{ kN/m}^2$ up to a height of 4 m above floor level

$q_{h2} = 0.063 \text{ kN/m}^2$ for all areas above a height of 4 m above floor level.

The area to be considered for this purpose is the projection of the actual surface onto the vertical plane (elevation). The documentation of these measurements must be available for inspection upon request by the trade fair company.

DIN 4102 (behaviour in the case of fire of construction materials, components) or EN 13501 —1 must be observed and complied with.

4.2 Stand Construction Authorization

Assuming that the technical guidelines are observed when designing and erecting stands, there is no need to submit for approval drawings for one-story stands in the halls.

All other stands, mobile stands, special constructions and superstructures must be approved.

4.2.1 Inspection and Acceptance of Constructions which Require a Permit

Dimensioned stand plans in the German language on a scale of at least 1:100 with plans and elevations must be submitted for approval to Koelnmesse in duplicate at least six weeks before the start of construction.

One copy of the stand plan is returned to the exhibitor/stand constructor with an 'approved' endorsement once it has been checked. Construction of the stand may only commence after this 'approved' endorsement has been granted.

Technical Guidelines

For the approval of:

- special constructions
- two-storied constructions
- cinema space or auditoriums
- outdoor constructions
- stage area
- temporary constructions

the following documentation (in duplicate) must be submitted in German at least six weeks before the start of construction:

- a) tested structural (static) calculations in accordance with German standards;
- b) a description of the construction and
- c) stand constructional drawings on a scale of 1:100 (plans, elevations, sections), construction details on a larger scale.
- d) Points a) and b) do not apply in cases where a type verification and tests/inspect and test log book can be provided.

The cost of the building permit procedure will be invoiced to the exhibitor/stand constructor.

4.2.2 Vehicles, Containers and Tents

Permission has to be obtained for the parking or erection of vehicles, trailers, containers, refuse containers, tents, etc.

For a fee, a reservation for a parking spot can be applied for in the logistics zone outside the halls for vehicles, trailers, containers, refuse containers, etc. using the order form T.20. This can be found in the Koelnmesse Service Portal (KSP).

Depending on the usage, state and location, it may be necessary to have vehicles, containers and tents, etc. left inside and outside the halls equipped with fire extinguishers and fire detectors (which are connected to the fire alarm system of Koelnmesse and that of the Cologne fire department).

4.2.3 Modifications to non-regulation Components

Stand constructions which have not been approved and/or do not comply with the technical guidelines or legal provisions may have to be altered or removed.

If these changes are not completed within the time stipulated by Koelnmesse, the latter has the right to make these changes itself at the expense of the exhibitor.

The partial or complete closure of a stand may also be ordered should important grounds, especially serious safety deficits, exist.

4.3 Overall Height

Details on the official stand height for each event are contained in the registration forms. Approval must be sought from Koelnmesse for constructions which exceed this limit.

Stand constructions on the boundary between adjacent stands must be designed in a neutral manner above a height of 2.5 m.

4.4 Fire and Safety Regulations

4.4.1 Fire Protection

4.4.1.1 Stand Construction and Decoration Materials

Generally no easily flammable, burning droplets or toxic gases and materials with a strong smoke formation such as polystyrene hard foam (Styrofoam) or any similar materials are allowed to be used. This applies equally for the stand construction and for decoration materials.

Furthermore, in individual cases special stipulations may apply for the load-bearing structural elements (i.e. non-flammable) for reasons of safety.

In addition to the above-mentioned characteristics, decoration material has to be classed at least as flame retardant (Class B1) in accordance with DIN 4102 and have a low smoke generation or at least fall under Class C-s2,d0 in accordance with EN 13501-1. A test certificate on the building material class of the implemented material may be requested.

In individual cases, normally flammable and/or decoration material with burning droplets are allowed to be used if – these are sufficiently protected against flammability due to the corresponding installation, or – these are only implemented in low quantities or in positions where no fire/safety risk exists.

The testing and approval of the respective installation situation is exclusively carried out by the trade fair organization and upon prior written notification about the planned installation of these materials. The required documents (i.e. on the installation situation or the fire protection classes) must be attached.

As a rule, bamboo, reed, hay, straw, bark mulch, peat or similar materials do not comply with the above-mentioned requirements and in general have to be protected separately or the necessary fire protection measures have to be carried out. Foliage and conifers are only allowed to be implemented if their roots are moist.

The implementation of plastic cable straps to fasten statically stressed parts is prohibited.

4.4.1.2 Display of Motor Vehicles

Display in the exhibition halls: Vehicles with combustion engines may only have enough fuel in their tanks to drive into and out of the facility (the fuel reserve warning light must be on in the display). The fuel tank must be locked.

If vehicles are presented in other building areas, additional safety measures may be required, including the inerting of tanks, the disconnection of batteries and/or the use of security guards.

4.4.1.3 Explosive Substances / munitions

Explosive substances are subject to the respective valid version of the Explosives Act and may not be used or exhibited at trade fairs and exhibitions. This also applies to ammunition within the sense of the Weapons Act.

4.4.1.4 Pyrotechnics

Regardless of and subject to the granting of an official permit (Office of Public Order of the City of Cologne, Tel.: +49 221

Technical Guidelines

221-0), the written consent of Koelnmesse has to be obtained in advance for pyrotechnic presentations.

Proof of the license holder and the certificate of competence have to be presented. In order for the permit to be issued, details on the place and time of the presentation, the number and type of the pyrotechnic effects, the registration numbers of the fireworks (BAM/German Federal Institute for Materials Research & Testing), the duration of the pyrotechnic effects, the required safety distance as well as a risk assessment have to be provided. The required documents have to be submitted in due time, however at least 14 days before the presentation. The trade fair exhibitor has no entitlement to be granted a permit.

4.4.1.5 Use of Balloons and flying objects

The use of safety-gas-filled balloons and other flying objects in the halls and outdoor areas must be approved by Koelnmesse.

4.4.1.6 Fog Machines

The implementation of fog machines and/or hazers is subject to approval, a written application for which has to be submitted to Koelnmesse prior to the official assembly period.

In line with the ordinance on hazardous materials and the EC guidelines, fog fluids are not allowed to contain any dangerous substances. It is not permitted to use fluids that contain oil.

A corresponding safety data sheet has to be presented.

The range of the fog emitted should be limited down to the stand area.

Koelnmesse will determine the maximum height to which the fog is allowed to rise.

The safety signs as well as the escape routes and emergency exits are not allowed to be restricted by the fog and have to remain identifiable at all times.

4.4.1.7 Smoking in the Halls

In order to avoid the risk of causing a fire, smoking should generally be avoided. In those cases where there is no specific ban on smoking for a stand or part thereof, the exhibitor must ensure the provision of sufficient ashtrays or ash containers made of non-flammable material and must ensure that they are emptied on a regular basis.

4.4.1.8 Recycling Containers, Non-Recyclable Trash Containers

Recycling containers and non-recyclable trash containers made of flammable material may not be used at the stands. Recycling containers and non-recyclable trash containers at the stands must be emptied regularly and at least every evening once the trade fair has ended for the day. Should larger amounts of inflammable refuse accumulate, these must be disposed of several times a day.

4.4.1.9 Spray guns, solvent-based paints

The use of spray guns as well as the implementation of solvent-based paints is forbidden. Furthermore, it is not permitted to release solvent-based substances/liquids into the sewer or wastewater system of Koelnmesse (see also 6.2.1).

4.4.1.10 Abrasive Cutting and Grinding Work and all Work / Demonstrations / Displays with Open Flames, Fireplaces and Fire Loads

Welding, cutting, soldering, grinding and separating work as well as other work with open flames or flying sparks is prohibited in the exhibition area and on the company grounds of Koelnmesse.

In exceptional cases a permit for flame work with special safety conditions (permit for work involving an increased risk of fire) can be issued by the Exhibition Technology Department upon written request.

The presentation of exhibits involving open flames as well as performances involving open flames, fireplaces and fire loads have to be registered with Koelnmesse at least six (6) weeks prior to the start of the event.

E-mail: Safety@koelnmesse.de

The following are subject to registration:

- a) The operation of all types of fireplaces, i.e. fires with chimneys, torches, radiant heaters, candles (even inside a glass), grills (gas or coal-driven). Fireplaces that serve purely for decoration purposes are not permitted in the exhibition halls.
- b) The introduction of larger volumes of fire loads (i.e. fire-lighters, charcoal, bioethanol, etc.)

Attention: The operation of non-registered fireplaces is prohibited, this also applies for the introduction of high fire loads.

If the exhibition, presentation and operation of fireplaces or the introduction of fire loads is permitted, Koelnmesse will lay down the necessary framework conditions and inform the respective party in writing.

4.4.1.11 Empty Containers

It is forbidden to store empty containers of all kinds (e.g. packaging and package materials) at the stands and outside the stands in the hall. All empty containers must be removed immediately.

The contract carrier of Koelnmesse offers storage options.

4.4.1.12 Fire Extinguishers

We suggest you keep suitable and tested fire extinguishers on hand at your stand. Please note that two-storey stands and stands with a high content of flammable materials must have a fire extinguisher available.

Exclusively foam extinguishers are allowed to be used. Powder extinguishers are necessary for presentations with flammable gases.

Fire extinguishers suitable for extinguishing burning fat must be available in kitchen areas. Please complete and return the appropriate form to hire fire extinguishers.

4.4.2 Stand Covering

To prevent the sprinkler system from being inhibited, exhibition stands must be open at the top.

Ceilings are considered to be open if horizontally a maximum of 50 percent of the ceiling area as calculated for every individual square metre of the ceiling area is closed (if ceilings are tilted, this is calculated on the basis of the horizontally projected area covered by the ceiling).

Technical Guidelines

A valid certificate from an approved inspection office regarding fire resistance (B1 according to DIN 4102 or Class EN 13501-1, at least Class c-s2, d0) and sprinkler suitability must be submitted. The opening of the material must measure at least 2x4 mm or 3x3 mm (interior dimensions) in a non-stretched state. Alternatively, the system's sprinkler suitability (heat and water permeability) can be demonstrated with a VdS certificate. It must be ensured that the span fabrics that are used are installed horizontally and in one layer. The span fabrics can be stretched across individual fields measuring up to 30 square metres without requiring any additional measures. Fields that exceed this size have to be supported by additional construction measures.

4.4.3 Glass and acrylic glass

Only safety glass is permissible.

The edges of the glass panes must be worked or protected in such a manner that there is no danger of injury. Components made wholly of glass must be marked at eye level.

In the case of structures made of glass, the requirements listed in the "Glass in Stand Construction" information sheet (which can be ordered from the Event Engineers Department) must be adhered to.

4.4.4 Meeting places

All rooms that are enclosed on all sides (closed rooms) and have no visual or acoustic connection with the hall must be fitted with a visual and acoustic warning system to ensure that alarm signals may be received at the stand at all times. Exceptions are possible subject to approval.

4.5 Exits, escape routes, doors

4.5.1 Exits and escape routes

Stand areas that cover more than 100 m² or do not have a clear layout must have at least two separate exits/escape routes that are located opposite one other (Special Construction Regulation Part 1: Assembly Areas §6 SBauVO).

The distance from any point of an exhibition space to a hall gangway may not exceed 20 metres (in accordance with Special Construction Regulation Part 1: Assembly Areas §7 SBauVO).

The emergency exits and escape routes have to be marked as such in accordance with DGUV V9.

4.5.2 Doors

It is not permissible to use swinging doors, revolving doors, code-operated doors or sliding doors at emergency exits or escape routes.

4.6 Platforms, Ladders, Steps, Catwalks and Ramps

Generally accessible areas that directly border areas that are more than 0.20 metres lower are to be surrounded by railings. These have to be at least 1.10 m high and have a horizontal load resistance on the handrail of 1.0 kN per running metre. They have to be equipped with at least one upper chord, one middle chord and one lower chord.

A statics certificate has to be presented for the platform. Depending on the use to which it is put, the floor must be able to

support at least 2.0 kN/m² in accordance with DIN EN 1990-12, sheet 3, if used for an office or consulting space, and at least 5.0 kN/m² if used for an exhibition space. Platforms which are to be reachable by taking only one step may not be more than 0.19 metres high.

It is not permissible to place steps in main or secondary gangways or necessary passageways. It is permissible to have three or more stairs placed after each other if they have stair lighting as well as lighting from above, and if the stair lighting is connected to the security lighting.

The gradient of the ramps is not allowed to exceed 6%.

Ladders, steps and catwalks must be in accordance with accident prevention regulations.

4.7 Stand Design, Walls

4.7.1 Appearance

The exhibitors are responsible for the design of their stands.

Closed walls that are adjacent to visitor corridors need to be approved by Koelnmesse.

The backs of stands that are adjacent to other stands must be kept in a neutral color and design so that they do not interfere with the design of the neighboring stands.

4.7.2 Checking the Rented Area

The rented area is marked by Koelnmesse.

The local markings shown at the rented area are the only ones valid for stand location, layout and dimensions as well as for any built-in units.

The stand boundaries must be adhered to.

4.7.3 Changes to the Substance of the Building

The various parts of the halls and the technical equipment may not be damaged, soiled or changed in any other way (e.g. drilling, nailing, screwing). In addition, the building and its parts may not be painted, decorated with wallpaper or glued.

The halls, their parts and the technical equipment may not be impaired in any way by stand superstructures or exhibits.

It is permitted to enclose the columns and supports of the halls within the stand areas as long as the columns/supports are not damaged and the height regulations are adhered to.

4.7.4 Hall Flooring

Rugs and other floor coverings may not project beyond stand boundaries and must be laid out in such a way that accidents do not occur. Only adhesive tape that can be removed without leaving any residue may be used to affix objects.

All materials must be removed without leaving any residue. This also applies to substances such as oil, grease, paint etc.

The floor of the halls may neither be painted nor glued.

Anchorage or fastenings are not permitted.

4.7.5 Hanging Objects from the Hall Ceiling

Objects may only be hung from the hall ceiling at the fittings intended for this purpose and may only be hung up by

Technical Guidelines

Koelnmesse. The mounting equipment provided for this purpose must be used and may not be removed. Ceilings, advertising materials, banners, lighting elements and similar objects may be hung vertically from the supporting structure of the hall ceilings in compliance with the regulations concerning the overall height and permissible loads on Form T.03. With regard to attaching the objects to be hung, the relevant safety regulations must be observed, especially DGUV V1 (General Regulations), DGUV V17 (Event and Production Facilities for Scenic Presentations), DGUV V54 (Jacks, Lifting and Pulling Equipment) and the Special Construction Regulation Part 1: Assembly Areas (SBauVO).

Elements that are intended to stand on the floor must be manufactured in a way that allows them to stand in a stable manner. Elements that require suspension devices for such stability are not permitted. Projecting parts of constructions that stand in a stable manner on the floor are permitted to be hung from the hall ceiling.

The materials (beam carriers etc.), cables, and fastening devices used on their own responsibility by exhibitors or by companies commissioned, by the exhibitors must comply with the valid regulations and must be free of defects.

4.7.6 Stand Partition Walls / System Stands

Koelnmesse generally does not use walls to demarcate the area rented by the exhibitor.

Those exhibitors wishing to use partition walls for their stands can order them from Koelnmesse. These walls are 250 cm high and approximately 100 cm wide, with a white, scratch-resistant plastic surface. They may not be painted, glued, nailed, or otherwise damaged in any way. In the event of damage, a replacement fee of €300 per wall element will be invoiced to the exhibitor. For a surcharge, the partition walls are available with coloured coatings. All graphics or similar items affixed by the exhibitor must be fully removed after the event, without damaging the walls or leaving any residue on the walls.

Shelves and other furnishings may not be attached to the partition walls.

System stands can be obtained from Koelnmesse. Detailed information can be found in the appropriate forms.

If ordered on time, the stand or stand partition walls can be accepted and occupied 24 hours prior to the start of the trade fair. Occupation at an earlier time requires written agreement. The structures erected by Koelnmesse may not be altered.

Koelnmesse does not guarantee the stability or safety of the framework structure if construction elements are damaged or disassembled in any way.

The exhibitor is personally liable for arbitrary changes and resulting damages to stand structures carried out by themselves or by third parties under commission.

Due to personal liability considerations, exhibitors are strongly advised to suitably insure the rented property.

The system stands and stand partition walls are dismantled immediately after the end of the event. All items belonging to exhibitors must therefore be taken away once the trade fair is over. If any items, particularly food, beverages, and tobacco, are found after the trade fair is over, it will be assumed that the exhibitor or other person has relinquished ownership of these

items. Items that are especially marked in a manner clearly recognizable to third parties are not subject to this regulation. Koelnmesse is not liable within the limits imposed by law for loss or damage as long as intention or gross negligence cannot be proven.

4.7.7 Advertising / Presentations / Advertising space

Stand and exhibit labels as well as company trademarks and brand names may not exceed the prescribed height.

Acoustic and visual presentations must also be approved by Koelnmesse. The permit is issued under the condition that the sound volume will not exceed 70 decibels and the presentation does not interfere with work at the neighboring stands in any way.

If these regulations are repeatedly violated, the power supply to the exhibitor's stand can be interrupted regardless of the effect on the stand as a whole. The exhibitor is not entitled to compensation for any damage suffered directly or indirectly due to the interruption in the power supply. The burden of proof of compliance with the regulations lies with the exhibitor.

Printed material and advertising may only be distributed in the exhibitor's own stand area.

Advertising space within the exhibition grounds is let exclusively by Koelnmesse.

Upon request, Koelnmesse will provide the necessary advertising spaces for a rental fee and will take care of the professional design of your advertising. Koelnmesse will mount the advertisements if commissioned to do so. The booking of advertising spaces must be made at the latest six weeks before the event commences. Should exhibitors provide their own advertisement facilities, or such as have been specially made for them, then these must conform to fire, structural and safety requirements and must in their design be in keeping with the standards as laid down for exhibition advertising by the Koelnmesse. The deadlines set by the Koelnmesse for the delivery and collection of such advertisement facilities must be strictly observed.

For reasons of technical safety, punctual observance of time schedules and liability in case of damage, the Koelnmesse is exclusively responsible for the installation, assembly and dismantling of advertisement facilities.

After confirmation of your order you will receive an invoice from the Koelnmesse concerning its services (hire charge for advertising space, allocation of advertisement facilities, costs of the assembly and dismantling work and the design and/or the creation of the advertising message). This invoice is to be settled in full, without deductions of any kind, at the latest 10 weeks prior to the beginning of the event. After this date made out invoices become due immediately and payable in full without any deduction. Objections of any kind in respect of the invoice must be made within one week of receipt of the said invoice. Complaints received after this date cannot be considered.

4.7.8 Barrier-free access

The design of the stands should enable barrier-free access. People with disabilities should be able to access and use the stands and their facilities without outside help.

Technical Guidelines

4.8 Outdoor Areas

Information on the technical conditions can be requested from Koelnmesse.

4.9 Two-Story Construction

4.9.1 Construction Request

Two-story constructions can only be erected with the approval of the responsible Koelnmesse project management.

Two-story constructions can be erected in halls 1, 2, 3, 4, 5, 6, 7, 8, 9, 10 and 11, depending on the exact location and the trade fair concept.

4.9.2 Conditions on Building Structures on the Stand Area, Clearance Distances, Height of Stand Interior

The maximum stand height is to be agreed upon with Koelnmesse.

The interior clearance of two-story stands must be at least 2.30 meters in the ground floor and 2.30 meters on the upper floor.

Two-story exhibition stands with a minimum area of 50 m² and a maximum area of 100 m² must be equipped with smoke alarms mounted on the ceiling and connected to the Cologne fire department via the Koelnmesse fire alarm system. In this regard, Koelnmesse must also be provided with corresponding plans and documentation.

Two-story exhibition stands covering a surface area of more than 100 m² must also be fitted with an additional sprinkler system on the ceiling. If the sprinkler is activated, the fire alarm will be forwarded to the Cologne fire department by the Koelnmesse fire alarm system.

In Halls 1 to 5, 10 and 11, water is supplied to the sprinkler system by compressed air water containers with a total volume of 5 m³, capable of covering up to 1,000 m². In Halls 6 to 9, water is supplied from the supply pipe. The sprinkler system must be installed in accordance with the valid VdS regulations by one of Koelnmesse's contracting companies (can be ordered by filling out the corresponding forms). In this regard, Koelnmesse must be provided with corresponding plans and documentation for the exhibition stand. The exhibitor must provide the stand space needed for compressed air water container.

Stand constructions on the boundary between adjacent stands must be designed in a neutral manner above a height of 2.50 m.

4.9.3 Load capacity / Design Loads

The load capacities of the separation floor of a two-storey trade fair stand within a trade fair hall must be in accordance with Eurocode EN 1991-1-1/NA, Tab. 6.1 DE. When used for meetings or customer support, i.e. furnished with tables and chairs arranged in no particular order or located in conference booths, the load capacity is 3.0 kN/m². When used without restriction as an exhibition and sales area, or as a meeting place with or without a large number of chairs, the traffic load is 5.0 kN/ m².

Railings and balustrades are subject to a traffic load of 1.0 kN per meter at the height of the rail. Stairs must always be designed for a traffic load of 5.0 kN/ m².

It must be shown that the bearing pressure (load) of the supports does not exceed the permissible load-bearing capacity of the hall floors, see 3.1. (Hall Data).

4.9.4 Escape Routes / Stairs

The distance to a staircase from any accessible point in the upper floor of a two-storey exhibitor's stand may not exceed 20 metres' walking distance. The stairs have to be arranged in such a way that the escape routes to the outside are as short as possible. The maximum walking distance from the upper floor to the next emergency exit may not exceed 50 metres. (for the safety lighting, see section 5.3.5.) If the upper floor area exceeds 100 sq. metres, at least two staircases are required at a distance of not more than 20 metres from each other. The staircases must be arranged opposite one another.

All staircases must be constructed in accordance with DIN 18065. Staircases must have a clear width of at least 1.20 meter (between the handrails). The incline of the stairs may not exceed 0.19 meters; the tread width (depth) must be at least 0.26 meters. Spiral or newel stairs may not be used.

If there are storage areas, rooms electrical facilities etc. underneath necessary flights of stairs, then the stairs must be separated from the ground floor by a closed bottom from the floor of the hall all the way to the separation floor. The bottom must at least comply with the specifications for fire resistance class F30 (e.g. 12.5 mm-thick fireproof gypsum plasterboard or the equivalent).

Hand rails at stairs and intermediate platforms must be worked on both sides and be firmly graspable. In addition, they have to be present along the entire length of the stairs and not have any open ends.

4.9.5 Construction Material

Building materials used to construct load-bearing components, the ceiling of the ground floor and the floor of the upper storey of two-storey stands have to be at least fire retardant in accordance with DIN 4102 min. B1 or min. Class C according to EN 13501-1, see 4.4.1.1).

4.9.6 Upper Floor

All rooms of the stand must have line of sight to the hall. Exceptions are possible subject to approval.

Where the upper floor is fitted with railings, it must also be furnished with a rim at least 0.05 meters high.

Railings must be constructed in accordance with sections 4.6. and 4.9.3.

The upper floors of stands in halls with sprinkler systems must always be open at the top.

In addition to the fire extinguishers on the ground floor, a fire extinguisher must be located at each staircase. These must be clearly visible and always at hand.

5 Operational Safety, Technical Safety Regulations, Technical Code, Technical Supply

5.1 General Regulations

Construction and dismantling work may only be carried out if it is in compliance with valid labor and industrial law regulations.

Technical Guidelines

5.1.1 Damages

Damage to the fair grounds, buildings or parts of the buildings caused by exhibitors or their authorized representatives must be reported to the appropriate persons, i.e. Messewache (security office) North or East and hall inspector offices. The damages will be repaired by Koelnmesse after the end of the event at the expense of the exhibitors involved.

5.2 Use of Tools

The use of explosive-actuated guns is prohibited.

The use of woodworking machines without dust extraction is not permissible. The regulations contained in the currently valid Operational Safety Ordinance (Betr.SichV) must be adhered to.

5.3 Electrical Installation

5.3.1 Connections

Those stands which require a supply of electric power will be given one or more connections if these have been ordered. The connections will be supplied exclusively by the electrical companies associated with Koelnmesse.

The order must be sent without delay, and at the latest four weeks prior to the start of the event. A sketched plan clearly indicating the desired location of the connections must be enclosed with the order form for electrical installations. Koelnmesse will invoice the exhibitors for the costs of installing the wiring system in accordance with the details in the bill of delivery and assembly. The timely completion of all connections can only be assured if exact documentation such as sketched circuit diagrams, connection values, location of the connections etc. are submitted at least four weeks before the start of the event. An expert will conduct an acceptance inspection prior to the event. Complaints about deficiencies may be made during the event only.

For safety reasons, the power supply on the last day of the trade fair is generally cut one hour after the trade fair has ended. Should parts of the wires etc. be missing after dismantling, the exhibitors will be asked to pay the full price for their replacement.

It is prohibited to remove the fixed electrical connections or lighting systems in the exhibition halls. Fixed installation connections in the allocated stand area may, where necessary, also be put at the disposal of neighbouring stands. Prior to the allocation of an installation order, each exhibitor must contact Koelnmesse to obtain information on the possibility of being connected to the hall supply. In its capacity as central consumer, Koelnmesse will supply the exhibitors with the electric power required for the connections they have registered. The costs (see Item 3 of the Conditions of Participation) will be invoiced together with the stand rent as a specific power-cost flat rate per square metre. As part of a special regulation, Koelnmesse reserves the right to draw up individual invoices for large consumers by metering the amount of power they have consumed. Exhibitors who wish to have their power consumption measured and receive a separate invoice can apply to have a meter installed at their own expense. The stands are supplied with electricity via TN-C-S with a nominal voltage of 230 V +6 % – 10 % 50 Hz for alternating current and 400 V

+6 % – 10 % 50 Hz for three-phase current. Campers and caravans in the outdoor area are supplied with electricity via a three-pole 230 V/16A earthed socket in accordance with DIN 49462 (concentric plug-and-socket). Each camper/caravan is connected individually to the power supply via a socket with a seriesconnected earth leakage protection (breaking current 30 mA). To connect campers/caravans, the following are required: a connecting line, a HO7 RN-F 3 G 1.5 rubber-insulated flexible cable in accordance with VDE 0282, component 810 with concentric plug-and-socket, degree of protection IP 44, length 20.00 m. It is not permitted to connect more than one camper/caravan to the power supply via socket.

5.3.2 Stand Installation

All installations within the stand area must be in accordance with the currently valid IEC and VDE stipulations (see item 5.3.3). The TN-S network must be used at the stand. It must be possible to isolate every stand from the hall power supply via a main switch or, if permissible, a plug-and-socket connection. If electricity is needed without interruption for certain devices, e.g. refrigerators, computers etc., a separate circuit must be set up in front of the main switch. This circuit must remain powered once the main switch has been switched off. Earth leakage protection is required as a protective measure. At the stands, electrical installations may be made either by the exhibitors' own electricians or by specialist electrical companies which have been authorized in accordance with VDE and internationally valid regulations and standards and which operate according to the state of the art. Before the stands are connected to the hall supply network, the electrical installations must be inspected by the expert commissioned by Koelnmesse. Should the valid regulations not be met, Koelnmesse is obliged to refuse connection to the supply network. The exhibitor is liable for the costs of correct installation and further inspections. If stand installations need to be subsequently modified, the exhibitor assumes responsibility.

5.3.3 Assembly and Operating Regulations

All electrical Systems must be installed in compliance with the latest VDE safety regulations, particularly DIN VDE 0100, 0128, 0100-560, 0100-718, DIN EN 50172.

The share of high or low frequencies emitted into the mains as interference, may not exceed the values given in VDE 0160 and VDE 0838 (EN 50 006).

Conductive components must be included in measures taken to protect against indirect contact.

Only cables and wires that meet DIN VDE standards may be used. No flat cables of any kind are permitted. Plain (uninsulated) cables terminals and conductive components that are not contact-protected are forbidden. The same applies for low-voltage systems. The secondary circuits must be protected against short circuiting and overload. After the end of each day of the fair, the exhibitors must cut off their stands from the hall supply.

5.3.4 Safety Measures

As a means of special protection, all heat-generating and heat-developing electrical appliances (hot plates, projectors, transformers etc.) must be mounted on non-flammable, heat-

Technical Guidelines

resistant, asbestos-free bases. Depending on the heat generation in each case, sufficient clearance to inflammable materials must be ensured. Lighting fixtures may not be attached to decorations or similar. UV-B and UV-C rays may be used only for the operation of certain devices.

5.3.5 Safety Lighting

Stands for which the existing general safety lighting is not effective as a result of the structure of the stand require additional safety lighting in compliance with DIN VDE 0100-560, 0100-718, DIN EN 50172. It must be laid out in such a way that it ensures safe passage and guidance to the general escape routes.

5.4 Water and Waste Water Installation

Those stands which require water / waste water services will be given one or more connections if these have been ordered.

The order must be submitted without delay, and at the latest four weeks prior to the start of the event. The costs of installation will be invoiced by Koelnmesse to the exhibitors in accordance with the details in the bill of delivery and assembly. In its capacity as central consumer, Koelnmesse will supply the exhibitors with the water required for the connections they registered at a minimum pressure of 2 bars and a maximum pressure of 6 bars. A special request must be made to Koelnmesse if larger amounts are required.

The water pipes leading from the supply points in the halls to the exhibitors' stands may only be laid by installation companies authorized to do so by Koelnmesse.

Fixed installation connections in the allocated stand area may, where necessary, also be put at the disposal of neighboring stands. Prior to the allocation of an installation order, each exhibitor must contact Koelnmesse to obtain information on the possibility of being connected to the hall supply.

The pipe material will be provided by the installers for the duration of the event for a usage fee. Should parts of the wires or armatures be missing after dismantling, the exhibitors will be asked to pay the full price for their replacement. The installation must comply with valid technology regulations. Complaints about deficiencies may only be made during the event. A sketched plan clearly indicating the desired location of the connections must be enclosed with the orders.

For safety reasons, the water supply on the last day of the trade fair is generally cut one hour after the trade fair has ended.

5.5 Compressed air installation / gas installation

5.5.1 Compressed air

For details of the supply of compressed air from the Koelnmesse supply, see 3.1.f.

Compressed air connections can be ordered using the corresponding order media from Koelnmesse. The costs of installation will be invoiced by Koelnmesse to the exhibitors in accordance with the details in the bill of delivery and assembly. The corresponding legal regulations and provisions must be adhered to in those cases where exhibitors wish to use their own compressed air tanks.

The noise emitted by the compressed air tank may not exceed 70 dB (A) at the stand boundary.

The installation must comply with valid technology regulations.

5.5.2 Gas

Gas cannot be provided from the Koelnmesse hall supply.

Instructions and guidelines for the use of gases are contained in 5.7.

5.6 Machine, Pressure Vessel and Exhaust Gas Facilities

5.6.1 Machine Noise

The use of loud machines and devices should be kept to a minimum out of consideration for the other exhibitors and the visitors. The volume may not exceed 70 dB(A) at the edge of the stand. The relevant project director can notify you of the permitted machine demonstration times on request.

5.6.2 Product safety law

In accordance with Article 3 of the Gesetz über technische Arbeitsmittel und Verbraucherprodukte ((Product Safety Law – ProdSG), products (technical tools and consumer products) may only be marketed if they comply with the requirements of the ProdSG or regulations based on this law. Equal importance is attached to importing products into the European economic community and placing new products on the market.

If the respective product requires a CE certification, the exhibitor must keep the following documents at the stand as proof: the EC declaration of conformity and/or the declaration of the manufacturer and the instruction manual.

The aforementioned regulations apply for medical products in accordance with the Medizinprodukte-Gesetz MPG (Medical Products Law).

For further information, please contact Bezirksregierung Köln Zeughausstraße 2-10, 50667 Köln, Germany.

Products according to the ProdSG or medical products in accordance with the MPG may be set up and presented for advertising purposes, even if they do not meet the requirements of Article 3 of the ProdSG or Articles 6 and 10 of the MPG.

A precondition here is that a visible sign is present and marked according to Article 3 Par. 5 of the ProdSG or Article 12 Par. 4 of the MPG.

During presentations of products, the staff at the stand must take the necessary measures for the protection of persons. They are also responsible for ensuring that devices are not switched on by unauthorised persons.

5.6.2.1 Safety Devices

Machine and appliance components may only be operated if all safety devices are activated.

The normal safety devices can be replaced by a safe covering made of organic glass or similar transparent materials.

If the machines are not in operation, the safety devices can be removed to allow visitors insight into the construction and design of the uncovered components. In this case, the safety devices have to be placed next to the machine and be clearly visible.

Technical Guidelines

5.6.2.2 Test Procedures

For each trade fair, the technical tools on display will be inspected by the responsible supervisory authority (State Authority for Industrial Safety) as to their compliance with safety and accident prevention regulations. If necessary, this will be undertaken in conjunction with the responsible expert committees from the employers' liability insurance associations. The EC declaration of conformity must be kept at the trade fair stand to allow the authority to check the CE certification. In cases of doubt, the exhibitor should contact the responsible authority in good time before the start of the trade fair.

Information regarding the Equipment Safety Law is provided by the Staatliches Amt für Arbeitsschutz, Schanzenstr. 38, 51063 Köln, Germany, tel.: +49 221 962770. Exhibitors should also seek consultation regarding the safety of their technical devices in good time before the trade fair begins, e.g. from the Prüfstelle für Gerätesicherheit des TÜV-Rheinland, Am Grauen Stein / Konstantin-Wille-Straße 1, 51105 Köln (Poll), Germany.

5.6.2.3 Operating Ban

In addition, Koelnmesse has the right to ban the use of machines, appliances and devices if it is of the opinion that their operation could endanger persons or objects.

If serious violations of safety regulations for technical devices are found, the responsible authorities can, according to Article 5 of the Product Safety Law, ban the machines, appliances or devices in question from being exhibited.

Violating such a ban is a legal offense that can be punished with a fine.

5.6.3 Pressure Vessels

5.6.3.1 Approval Confirmation

Pressure vessels may only be operated at the stand if they have been tested according to the currently valid version of the Operational Safety Ordinance (BetrSichV).

The corresponding proof of testing is to be kept at the exhibition location next to the pressure vessels and presented to the responsible authority upon request.

5.6.3.2 Testing

The certification of design pressure and water pressure testing is not sufficient. This requirement also applies to foreign and borrowed containers. If the exhibitor registered at least four weeks before the start of the trade fair, pressure vessels requiring testing may be checked for approval until the day before the opening of the fair by the responsible expert, provided that the design pressure and water test pressure certificates are submitted and a technician is on hand at the trade fair stand.

Questions should be addressed to Koelnmesse.

5.6.3.3 Rental Devices

Since foreign pressure vessels cannot be checked during the relatively short stand construction period, preference should be given to using tested rental devices.

5.6.3.4 Monitoring

The necessary approval certificates have to be kept ready for inspection by the Staatliches Amt für Arbeitsschutz

(State Agency for Industrial Safety) during the entire trade fair.

5.6.4 Exhaust Gases and Vapors

Hazardous, flammable, damaging, or generally intrusive vapours or gases from exhibits and equipment may not be emitted in the halls. They have to be channeled outside via pipes in accordance with the Bundesimmissionsschutzgesetz (Federal Emissions Protection Law) in the currently valid version.

5.6.5 Exhaust Gas Facilities

For exhibition halls equipped with exhaust gas facilities, see 3.1.

Depending on the location, flue gas extractors may be ordered under "exhaust vent installations" in the order media of Koelnmesse. Koelnmesse charges the exhibitor for the cost of the installation according to the information given in the bill of delivery and assembly.

The connection to the installation provided by Koelnmesse must comply with the valid ordinances and technology regulations.

5.7 Use of Compressed Gases, Liquid Gases and Combustible Fluids

5.7.1 Compressed Gas and Liquid Gas Facilities

The storage and use of compressed and liquid gas within the halls and on the fair grounds is prohibited without the express written permission of Koelnmesse.

5.7.1.1 Approval Request for Compressed Gas Bottles

If liquid gases or other combustible gases in compressed gas bottles are used to present exhibits, the request for permission must be made in writing six (6) weeks prior to the start of the event. The compressed gas bottles have to be protected against impacts, from falling over, from access by unauthorized persons and against heat etc. in accordance with the relevant accident prevention regulations (see Item 5.7.1.2).

5.7.1.2 Use of Liquid Gas

The compressed gas bottles used may not have a capacity of more than 11 kg. The amount on hand may not exceed the needs for one day (e.g.: 20 flames with an operating time of 4 hours per day equals 10,400 grams).

Open fires must be at least 1.50 meters distant from any essential escape routes. They are to be separated from the escape routes.

No combustible materials may be located within a radius of one meter surrounding the presentation devices.

Liquid gas containers may not be deposited in staircases or emergency doors or in their immediate vicinity.

They must be protected against impact, falling over, access by unauthorised persons and heat in accordance with the regulations contained in the Operational Safety Ordinance (BetrSichV) in connection with the valid technical guidelines.

The distance between liquid gas containers and sources of radiant heat must be sufficient to ensure that the liquid gas in the bottles is not heated above 40° C. The heat protection screen must be made of non-combustible building materials.

Technical Guidelines

It must be securely positioned between the heat source and the bottles.

For drawing off liquid gas from the gas phase, the bottles must be connected in the upright position.

The consumption rate of the devices connected to a bottle may not exceed a total of 1.5 kg of gas per hour.

5.7.1.3 Setup and Maintenance

When setting up and maintaining the liquid gas facilities, the BetrSichV in connection with the valid technical guidelines must be adhered to (in particular the "Technische Regeln Flüssiggas" TRF published by the Deutscher Verein des Gas- und Wasserfaches e.V. [DVGW] and the Deutscher Verband Flüssiggase e.V. [DVFG] as well as the "Richtlinien für die Verwendung von Flüssiggas DGUV V79" [published by the Hauptverband der gewerblichen Berufsgenossenschaften]).

5.7.2 Combustible Fluids

5.7.2.1 Storage and Use

The storage or use of flammable liquids as defined by the Hazardous Substance Ordinance (GefStoffV) within the halls and on the fair grounds is prohibited without the express written permission of Koelnmesse. Permission for the storage and use of such liquids can be granted for operating or presenting exhibits. A corresponding request has to be sent to Koelnmesse along with a requisite safety data sheet. Insofar as the storage or use of such liquids is permitted, the regulations contained in the existing technical guidelines and the currently valid versions of the Operational Safety Ordinance and the Hazardous Substance Ordinance must be adhered to.

5.7.2.2 Storage of Required Amounts

Only as much combustible liquid as is needed for operation and presentation for one day may be stored at the stand. The amount required must be specified in the request.

5.7.2.3 Storage Containers

The amount required for one day has to be stored in closed, fracture-proof containers arrayed in a clearly structured manner. They must be inaccessible to unauthorized persons. The storage containers have to be located in non-combustible collecting basins.

5.7.2.4 Storage Location

Smoking is strictly prohibited at the storage location. The area must be equipped with the appropriate signs. Suitable fire extinguishing equipment must be on hand.

5.7.2.5 Conditions for Operating

Facilities that are operated or presented with combustible fluids must be fitted with non-combustible collection containers at the filler necks and any positions where fluids could escape. Due to the danger of fire and explosion, combustible fluids that have leaked into the collecting basins must be immediately removed and disposed of in a safe manner.

5.7.2.6 Filling with Liquids

Since the process of filling the liquids into containers is especially dangerous, it must be done with the utmost care and caution. Spilt liquids or contamination caused by container leakages must be removed and disposed of immediately. Therefore, it is essential that the appropriate precautions be taken and drip containers or absorbents be kept on the stand at all times.

5.7.2.7 Empty Containers

Empty containers that once held combustible liquids may not be deposited or stored at the stand or in the halls.

5.8 Asbestos and other dangerous substances

The application or use of building materials containing asbestos or other asbestos-containing products or certain other hazardous substances is forbidden. This regulation is based on the Chemisches Gesetz (Law for Protecting against Harmful Substances), in the currently valid version as well as on the Chemikalien-Verbotsverordnung (Regulation on the Prohibition of Chemicals)(Chem Verbot V) and the Gefahrstoffverordnung (Dangerous Materials Regulation)(GefStoff V) in the currently valid versions.

5.9 Film, Photography, Television and Other Types of Presentations

Auditoriums must have at least two direct exits to the hall gangways. These exits must be as far apart from each other as possible. Auditoria require a special permit if they can hold more than 200 spectators. (see 4.2.1.)

5.10 Radiation Protection

5.10.1 Radioactive Materials

A special permit is required to use radioactive materials. The permit has to be requested from the responsible authorities in accordance with the Radiation Protection Regulation (the currently valid version) and submitted to Koelnmesse at least six weeks prior to the start of the trade fair. If a permit has already been granted, it must be proved that the planned use of radioactive materials at the exhibition center is in accordance with all legal requirements.

5.10.2 X-Ray Facilities and Interference Radiators

The Regulation for the Protection from Damage through X-Rays (RöV, BGBl Part I, currently valid version) must be adhered to.

The operation of x-ray facilities and interference radiators is subject to approval/requires notification in accordance with articles 3, 4, 5, 8 of RöV. The requests or notifications must be submitted to the authorities responsible at least four weeks prior to the start of the event and in three copies each. Koelnmesse must also be notified of any plans to operate such equipment.

Technical Guidelines

5.10.3 Laser Facilities

Koelnmesse must be notified of any plans to operate laser facilities six (6) weeks prior to the start of the event.

If certain laser facilities (Class 3B and 4) are to be used, the accident insurer and the responsible authority have to be notified in accordance with Article 5 of the "Laserstrahlung" DGUV V11, V12, OStrV (berufsgenossenschaftliche Vorschrift) B2 regulation concerning laser radiation.

The notification must be accompanied by the written appointment of a laser protection officer for the operation of the laser facility. The authority responsible is the Bezirksregierung Köln, Derzernat 56/8 Betrieblicher Arbeitsschutz, Postal address: 50606 Köln, Germany

Tel.: +49 221 147-0

Fax: +49 221 147-2469

5.11 High-frequency devices, radio systems, electromagnetic compatibility and harmonic oscillations

High-frequency devices, radio systems and other transmitters for communication purposes, radio paging systems, microport facilities, intercoms and telecontrol installations may only be operated with the permission of the Regulatory Authority for Telecommunications and Posts. Their use must be coordinated with Koelnmesse to ensure that frequencies are distributed evenly and the possibility of interference is excluded.

High-frequency devices and radio systems may only be operated if they are in accordance with the Gesetz über Fernmeldeanlagen (Radio System Law), BGBI, and the Gesetz über elektromagnetische Verträglichkeit von Geräten – EMVG (Law on the Electromagnetic Compatibility of Devices) BGBI in the currently valid versions.

If exhibits or stand decorations that use electrical, magnetic or electromagnetic fields are set up, the conditions contained in the 26th Ordinance on the Implementation of the Federal Ambient Pollution Control Act must be adhered to.

The electrical installations of these exhibits and stands must be installed in such a way that there are no impermissibly high phase effects in the trade fair supply network due to harmonic oscillations (see also Item 5.3.3).

5.12 Cranes, Fork-Lift Trucks, Lifts, Empty Containers, Trade Fair Forwarding Agents, Customs

Only contract partners of Koelnmesse are permitted to use cranes, self-propelled forklift trucks with driver seat, electric scissor lifts, telescoping lifts and similar hall vehicles resp. workshop platforms, in the exhibition centre.

The charging of the accumulators of work platforms, etc. with in the halls, in passages and entrances is not permitted.

It is not permitted to store empty containers in the exhibition halls. The contract carrier of Koelnmesse offers storage options.

5.12.1 Customs Clearance

The customs office H.Z.A. Koln-Deutz, office Koelnmesse, is situated in the fair grounds = Messe-Speditionshof. This office is competent for the clearance of exhibition goods, call number: +49 221 821-2858.

It is recommended that all customs formalities for the goods destined for the trade fair are processed by the contract carrier of Koelnmesse.

For shipments from abroad, the foreign representative of the contract carrier takes care of the customs formalities to ensure the efficient dispatch of the exhibition goods. The address can be requested from the foreign representatives of Koelnmesse and from the contract carrier.

In Cologne, the contract carrier will also finally handle the exhibition goods for the temporary import and on special instruction. The contract carrier will deposit the necessary guarantee at the respective customs authority. The contract carrier submits the customs duties for the definitive customs clearance.

For customs clearance three copies of proforma invoice in German are required.

In order to avoid customs penalties the contractual forwarding agents draw your attention to the following facts:

- All customs and transport documents for goods arriving from abroad and destined to the Koelnmesse have to be presented to the contractual forwarding agents for clearance before being delivered to the stand.

- All goods cleared for temporary importation which will be either re-forwarded abroad or in the Federal Republic of Germany have to be presented to customs for examination and cleared by the respective contractual forwarding agent. The contractual forwarding agent will issue the necessary customs transit document on the office of destination.

This document will be handed to the exhibitor or carrier. The receiver of this document is obliged to present the documents and the goods to the customs office of destination immediately after arrival in order to arrange clearance.

In case of contravention the exhibitor has to pay the duties or to refund them to the contractual forwarding agent. Furthermore the consignee must count upon a penal prosecution on behalf of the German or foreign customs authorities.

5.13 Musical Renditions

Musical renditions of all kinds require the approval of the German Author's Rights Society (GEMA) in accordance with Copyright Law. If musical renditions have not been approved, GEMA can file for damages according to Article 97 of the Copyright Law.

Address registrations and queries to:
GEMA – Bezirksdirektion Stuttgart
Key Account Management Messe
Herdweg 63, 70174 Stuttgart, Germany
tel: +49 711 2252-794,
fax: +49 711 2252-800
E-Mail: messe@gema.de, Web: www.gema.de/messen

Acoustic and visual presentations must also be approved by Koelnmesse. The permit is issued under the condition that the sound volume will not exceed 70 decibels and the presentation does not interfere with work at the neighboring stands in any way.

Technical Guidelines

If these regulations are repeatedly violated, the power supply to the exhibitor's stand can be interrupted regardless of the effect on the stand as a whole. The exhibitor is not entitled to compensation for any damage suffered directly or indirectly due to the interruption in the power supply. The burden of proof of compliance with the regulations lies with the exhibitor.

5.14 Drink Dispensing Machines

The currently valid version of the Workplace Safety Ordinance – BetrSichV – must be complied with during the setup and operation of beverage dispensing facilities at the stand. It is not necessary to notify the City of Cologne.

5.15 Food Monitoring

When providing food samples that are to be consumed at the event (whether for a fee or free of charge), you must comply with the applicable legal regulations that are valid in the Federal Republic of Germany, and, in particular, with Germany's Food Hygiene Regulation (LMHV). The following labelling regulations are particularly relevant and apply in their respective current versions: Regulation (EU) No 1169/2011 on the provision of food information to consumers and its implementing regulation, Germany's Additives Approval Regulation (ZZuLV), Regulation (EC) No 1333/2008 on food additives, Germany's Fruit Juice and Soft Drink Regulation (FrErfrischGetrV), and Regulations (EC) No 1829/2003 and 1830/2003 concerning the traceability and labelling of genetically modified organisms and the traceability of food and feed products produced from genetically modified organisms.

If you have any questions, please contact the City of Cologne: Stadt Köln

Umwelt- und Verbraucherschutzamt
Lebensmittelüberwachung und Veterinärdienst
Friedrich-Ebert-Ufer 64 – 70, 51143 Köln, Deutschland

Telefon: +49 221 221-26934

e-mail: lmk.vetleb@stadt-koeln.de

5.15.1 Import of Meat and Meat Products

Please note that health certificates and edibility certificates have to be presented to the authorities of the importing country when importing meat or meat products. This is also the case when the goods are brought to Germany for an event.

These certificates must be presented as originals and in German, and must include the certified veterinary control number.

If the processing facility in your country is not authorized to export meat to the Federal Republic of Germany, the responsible authority can issue a special permit.

Please contact the responsible veterinary office in good time before importing meat or meat products into Germany or contact Koelnmesse's contract transport agency.

6 Environmental Protection

Koelnmesse has accepted its responsibility to practice preventive environmental protection.

As contracting partners of Koelnmesse, the exhibitors are obliged to ensure that all provisions and regulations relating to environmental protection are also have to be strictly observed by his contract partners (i.e. stand constructors)

6.1 Waste

All of the following provisions are based on the Kreislaufwirtschaftsgesetz (KrWG) in the currently valid version, associated implementation provisions as well as state law and the municipal statutes.

Exhibitors and their subcontractors are obliged to effectively contribute to the avoidance of waste during every phase of an event. This goal has to be pursued in coordination with all participants, starting in the planning phase. In general, reusable and environmentally compatible materials should be used for stand construction and operation.

6.1.1 Waste Disposal

The exhibitor is responsible for the orderly and environmentally-friendly disposal of waste that occurs during the assembly, dismantling and operation of his stand.

The exhibitor is the generator of this waste.

1. The exhibitor will manage the disposal of the waste outside of the fair grounds himself and at his own expense.
2. A cleaning company that is authorised by the trade fair organisation and assigned with the waste disposal can be commissioned with this task under the rubric "Waste Disposal" in the ordering media of Koelnmesse.

The exhibitors agree to ensure that their stand areas are clean when they hand them over after the event has finished.

It is expressly forbidden to dispose of waste in foreign waste containers or other equipment of the fair grounds.

The assembly and dismantling of the trade fair operations must not be restricted. If no binding order has been received by the closing deadline, the trade fair organisation assumes that the exhibitor will take care of the disposal of the waste at his own cost and risk.

The placement of containers for waste disposal requires authorisation and is subject to a fee. In this connection, please see the regulation under point 4.2.2 of these technical guidelines.

The trade fair company will assign a cleaning company to dispose of waste that has not been or that has not been completely removed by the exhibitor at the cost of the respective exhibitor. Waste that remains in the exhibition halls will be estimated in m³ and calculated at the prices stated under waste disposal in the ordering media. The obligation to dispose of all waste in an orderly manner is also to be enforced upon the contract partners (i.e. stand builders) commissioned by the exhibitors.

The obligations regarding avoiding waste, disposing of waste and the bearing of the costs listed here also apply for the stand builders.

Technical Guidelines

6.1.2 Dangerous Waste

The exhibitors and their contract partners (i.e. stand builders) are obliged to dispose of all waste that arises in line with the valid legal and other regulations. This particularly applies for waste that is classified as being dangerous according to the Waste Catalogue Ordinance (AVV in its current version). Dangerous waste includes among others batteries, solvents, lubricants, varnish, paint, fluorescent bulbs, electric devices. This dangerous waste must not be mixed under the stand assembly waste. Should the exhibitor wish for this waste to be disposed of, the cleaning service providers of Koelnmesse have to be commissioned with the task separately. Additional costs for the disposal of unlawfully mixed waste will be invoiced to the perpetrator plus the coordination expenses. The exhibitor is responsible for monitoring the orderly disposal of waste.

6.1.3 Waste Which Has Been Brought on Site

It is not permitted to bring materials and waste that do not arise during the event or during the assembly and dismantling work onto the grounds.

6.2 Water, Waste Water, Ground Protection

6.2.1 Oils, Fat Collectors

It is forbidden to release solvent-based substances (i.e. paints, varnishes) into the wastewater system. This particularly applies for the rinsing and cleaning of tools.

Discharges into the waste water system may not exceed the normal pollutant limits for households. If the waste water to be discharged contains oils and/or fats that exceed this limit, oil/fat collectors must be used. These have to comply with the generally accepted technical regulations.

If mobile catering services are used, it must be ensured that fats and oils are collected and disposed of separately. The provisions of the Waste Water Ordinance of the City of Cologne (particularly discharge prohibitions and the threshold values) must be adhered to for discharges into the waste water system.

Further Information:
 Stadtentwässerungsbetriebe (StEB) Köln, AöR
 Osterheimer Straße 555
 51109 Köln, Germany
 Tel: +49 221 221-26868

6.2.2 Cleaning / Cleaning Agents

Koelnmesse's contracting companies can be commissioned to clean the stands if the exhibitor fills out the corresponding order media. During the event, cleaning work may only be carried out by Koelnmesse's contracting companies.

6.3 Environmental Damage

Koelnmesse must be notified immediately if there is any damage to the environment, or pollution (e.g. due to gasoline, oil, solvents, paints).

Cleaning work must generally be carried out with biodegradable products.

Cleaning agents that contain solvents that are detrimental to health are to be used in compliance with the applicable regulations and only in exceptional cases.

7 Miscellaneous

7.1 "Infoscout" – the Cologne Visitor Information System

Staff at the information desks will provide visitors with information to help them conveniently make contact with exhibitors.

The details provided by the exhibitors in registration forms are the basis of the information provided. Other performance features of the system can be found in the individual forms.

This information service is provided free of charge for exhibitors and visitors.

7.2 Insurance / Watchmen

7.2.1 Insurance

The organiser doesn't take out any special insurance for the stand and the items on the stand. The organiser recommends that the exhibitor protects his participation risk against the usual insurable risks such as fire, burglary, theft, damage, water damage, etc., including the risks of transportation to and from the fairgrounds at his own expense and that he provides sufficient insurance cover for the duration of the trade fair as well as during the assembly and dismantling time, including the period of transportation to and from the trade fair. The exhibitor can cover his own participation risk at his own expense via the insurer of the organiser. More information about KBI-TR-Duesseldorf@ergo.de.

7.2.2 Watchmen

Koelnmesse staff monitor the halls and outdoor area for the duration of the event. Security staff offer a limited supervision service during the construction of dismantling periods. Security companies with uniformed security guards and control bodies in civilian dress are commissioned to handle the general security in the halls and outdoor area, as well as controlling the entrances. All those present in the trade fair halls or outdoor area must be in the possession of a valid entrance ticket and be prepared to present this to security for inspection on demand.

The security and monitoring of individual exhibitors' stands or areas of stands is not included in general security and is the responsibility of the exhibitors themselves. Under "Stand security" in the order media of Koelnmesse, the exhibitor can commission the services of stand security personnel.

7.3 Exhibition Protection

As a rule, exhibition protection is provided for all goods exhibited at Koelnmesse events. Temporary protection of patterns and brands is provided for these exhibitions.

For information and the issuing of priority certificates please contact the patent lawyer service (see catalogue).

Technical Guidelines

The patent lawyer service requests that you submit as exact as possible documentation – description and representation in duplicate – of the items in question. The office is open throughout the event.

7.4 Arranging Personnel

Detailed information can be found in the order media of Koelnmesse, under "Hostesses/ service staff" and under "Construction/dismantling staff".

7.5 Hotel/travel services

Koelnmesse's hotel service provides exhibiting companies with advice and assistance concerning accommodation. This service also can be used for their customers' accommodation needs.

Koelnmesse GmbH
Postfach 21 07 60, 50532 Köln, Germany
Telephone: +49 221 821-3998, fax: +49 221 821-3999
e-mail: services@exhibitor.koelnmesse.de
www.hotelzimmerbuchung.com

To learn about further travel services or book private accommodations, go to www.koelnmesse.de and click on "Hotel / Travel Services".

7.6 Rental Furniture and Equipment

The contracting companies commissioned by Koelnmesse rent out furniture, kitchen equipment and refrigeration appliances to exhibitors. Please refer to the appropriate order form for more detailed information.

7.7 Catering

On behalf of Koelnmesse, the following company will be providing catering services for the exhibitors, visitors, stand construction personnel and other individuals at the Cologne exhibition centre:

Aramark Restauraations GmbH
Deutz-Mülheimer Straße 109
51063 Köln
Germany
Telephone: +49 221 284-8584, fax: +49 221 284-8599
e-mail: aramark@catering-koelnmesse.com

Koelnmesse operates all of the equipment for the hall catering service and the banqueting halls.

With the assistance of Aramark Restauraations GmbH, Koelnmesse also offers catering delivery service (see „Catering services" in the Koelnmesse order media) and will provide individual quotes upon request. Our partner, Aramark Restauraations GmbH, provides you with the certainty that it fulfils all the legal requirements for operating catering facilities.

However, if you commission other companies to provide catering services at your stand or offer them yourself, then it is your responsibility to ensure that all legal requirements valid in the Federal Republic of Germany, and in particular those that pertain to food hygiene, are complied with and that the required licences have been granted. Among other things, you have to make sure that the certificates of the public health authority (Gesundheitsamt) (§ 43 Par. 1 InfSG) and the current instruction documents (§ 43 Par. 4 InfSG) are kept on hand at the catering units. To maintain its high quality standards and good reputation, Koelnmesse conducts spot checks to see the hygiene requirements are met, even though it is not obligated to do so. Koelnmesse can order stand catering services to be terminated if hygiene requirements are seriously violated.

List of key words, technical guidelines

A	Point	Environmental damage	6.3
Abrasive cutting and grinding work	4.4.1.10	Environmental protection	6
Accumulators	5.12	Equipment safety law	5.6.2
Advertising material	4.7.7	Escape routes	2.2 / 4.5 / 4.5.1 / 4.9.4
Advertising space	4.7.7	Exhaust gas facilities	5.6.5
Appliances when using gases	5.7.1.3	Exhaust gases	5.6.4
Approval confirmation	5.6.3.1	Exhibition of motor vehicles	4.4.1.2
Approval of constructions that require a permit	4.2.1	Exits	4.5/4.5.1
Approval request for compressed gas bottles	5.7.1.1	Explosive materials / munitions	4.4.1.3
Arranging personnel	7.4		
Asbestos	5.8	F	Point
Ash containers	4.4.1.7	Faults	3.1.6
Ashtrays	4.4.1.7	Filling with liquids (use of compressed gases, liquid gases and combustible fluids)	5.7.2.6
Assembly regulations (electrical installation)	5.3.3	Fire department operation zones	2.2.1
		Fire extinguishers	4.4.1.12
B	Point	Fire protection	4.4.1
Balloons	4.4.1.5	Fire regulations	4.4
Barrier-free access	4.7.8	Fireproof door shutters	3.1.d
		Fog Fluids	4.4.1.6
C	Point	Fog machines	4.4.1.6
Catering	7.7	Food monitoring	5.15
Catwalks	4.6	Fork-lift trucks	5.12
Changes to the substance of the building (stand design)	4.7.3	Forwarding agents	5.12
Check (machine, pressure vessel and exhaust gas facilities)	5.6.3.2		
Checking of constructions that require a permit	4.2.1	G	Point
Checking the rented area	4.7.2	Gas / gas installations	5.5.2/5.5
Cleaning / cleaning agents	6.2.2	Gates	3.1.e
Clearance distances	4.9.2	General lighting	3.1.1
Combustible fluids	5.7/5.7.2	General regulations	5.1
Communications facilities	3.1.3	Glass and acrylic glass	4.4.3
Compressed air	3.1.2/5.5.1	Grease traps	6.2.1
Compressed gas bottles	5.7.1.1	Ground protection	6.2
Compressed gas units	5.7.1	Ground regulations	1.1
Compressed gases	5.7		
Conditions for building structures on stand areas	4.9.2	H	Point
Conditions for operating (compressed gases, liquid gases and combustible fluids)	5.7.2.5	Hall aisles	2.2.2
Connections (electrical)	5.3.1	Hall data	3.1
Construction applications	4.9.1	Hall fittings	3
Construction heights	4.3	Hall flooring	4.7.4
Construction material (two-storey construction)	4.9.5	Hall height (clear span)	3.1.b
Construction times	1.2.1	Hanging objects from the hall ceiling	4.7.5
Containers (stand construction authorisation)	4.2.2	Harmonic oscillations	5.11
Cranes	5.12	Hazardous substances	5.8
Customs	5.12	Hazers	4.4.1.6
Customs clearance	5.12.1	Heating	3.1.5
		Height of stand interiors (two-storey construction)	4.9.2
D	Point	High-frequency systems	5.11
Damages	5.1.1	Hotel room reservations	7.5
Dangerous Waste	6.1.2	House regulations	1.1
Decoration materials (fire protection and safety regulations)	4.4.1.1	Hydrants	2.2.1
Dismantling times	1.2.1		
Doors	4.5.2	I	Point
Drink dispensing machines	5.14	Import of meat and meat products	5.16
Duration of event	1.2.2	Information system "Infoscout"	7.1
		Insurance	7.2/7.2.1
E	Point	Interference radiators	5.10.2
Electrical appliances (rental electrical appliances)	7.6		
Electrical installation	5.3	K	Point
Electrical supply	3.1.2	Kitchen equipment (rental kitchen equipment)	7.6
Electromagnetic compatibility	5.11		
Emergency evacuation	2.6	L	Point
Emergency exits	2.2.2	Ladders	4.6
Emergency hatches	2.2.2	Laser facilities	5.10.3
Empties	4.4.1.11/5.12	Lifts	3.1.c/5.12
Empty containers (use of compressed gases, liquid gases and combustible fluids)	5.7.2.7	Liquid gas facilities	5.7.1
		Liquid gases	5.7
		Load capacity	4.9.3

List of key words, technical guidelines

M	Point		Point
Machine noise	5.6.1	Storage containers (use of compressed gases, liquid gases and combustible fluids)	5.7.2.3
Machinery	5.6	Storage location (use of compressed gases, liquid gases and combustible fluids)	5.7.2.4
Maintenance when using gases	5.7.1.3	Storage of gases and combustible fluids	5.7.2.1
Meeting places	4.4.4	Storage of required materials (compressed gases, liquid gases and combustible fluids)	5.7.2.2
Modifications to non-regulation components	4.2.3	System stands	4.7.6
Monitoring (machine, pressure vessel and exhaust gas facilities)	5.6.3.4		
Musical renditions	5.13		
		T	Point
N	Point	Technical data	3
Non-recyclable waste containers	4.4.1.8	Technical hall information	3.1.f
		Technical regulations	5
O	Point	Technical safety regulations	5
Oils	6.2.1	Technical supply	5
Opening times	1.2	Television presentations	5.9
Operating ban	5.6.2.3	Tents	4.2.2
Operating regulations	5.3.3	Testing procedures (machine, pressure vessel and exhaust gas facilities)	5.6.2.2
Operational safety	5	Trade fair forwarding agents	5.12
Outdoor area	3.2/4.8	Traffic regulations	2.1
Overview of the hall layout	3.1.a	Transport	2
		Two-storey constructions	4.9
P	Point	Type of power / voltage	3.1.1
Photographic presentations	5.9		
Platforms	4.6	U	Point
Preliminary notes	1	Upper floor	4.9.6
Presentation (stand design)	4.7.1	Use of balloons	4.4.1.5
Presentations	4.7.7/ 5.9	Use of combustible fluids	5.7.2.1
Pressure vessels	5.6 / 5.6.3	Use of compressed and liquid gases	5.7.2.1
Product safety law	5.6.2	Use of compressed gases	5.7
Protecting exhibits	7.3	Use of flying objects	4.4.1.5
Pyrotechnics	4.4.1.4	Use of tools	5.2
R	Point	V	Point
Radiation protection	5.10	Vapours (machine, pressure vessel and exhaust gas facilities)	5.6.4
Radio systems	5.11	Vehicles	4.2.2
Radioactive substances	5.10.1	Visitor information system "Infoscout"	7.1
Recycling containers	4.4.1.8		
Refrigerators (rental refrigerators)	7.6	W	Point
Rental devices (machine, pressure vessel and exhaust gas facilities)	5.6.3.3	Waste containers	4.4.1.8
Rental furniture	7.6	Waste disposal	6.1.1
		Waste management	6.1
S	Point	Waste water	6.2
Safety devices	5.6.2.1	Waste water installation	5.4
Safety equipment	2.3	Waste which has been brought on site	6.1.3
Safety lighting	5.3.5	Water	6.2
Safety measures	5.3.4	Water installation	5.4
Safety regulations	4.4	Water supply	3.1.2
Screening of films	5.9	Wi-Fi exhibitor networks	3.1.3
Security	2.5 / 7.2 / 7.2.2	Work with open flames	4.4.1.10
Service doors	3.1.d		
Smoke alarm	4.9.2	X	Point
Solvent-based paints	4.4.1.9	X-ray facilities	5.10.2
Spray guns	4.4.1.9		
Sprinkler systems	3.1.4/4.9.2		
Stairs	4.9.4		
Stand area (Conditions on Building structures)	4.9.2		
Stand area (Height of Stand Interior)	4.9.2		
Stand construction authorisation	4.2		
Stand construction materials	4.4.1.1		
Stand construction regulations	4		
Stand covering	4.4.2		
Stand design	4.7		
Stand installation	5.3.2		
Stand numbering	2.4		
Stand partition walls	4.7.6		
Stand safety	4.1		
Steps	4.6		